


FINAL SURVEY	SURVEYED	DATE
NOTE BOOK	PLOTTED	BY
NO.	TEMPLATE	
	AREAS CHECKED	

ORIGINAL SURVEY	SURVEYED	DATE
NOTE BOOK	PLOTTED	BY
NO.	TEMPLATE	
	AREAS CHECKED	

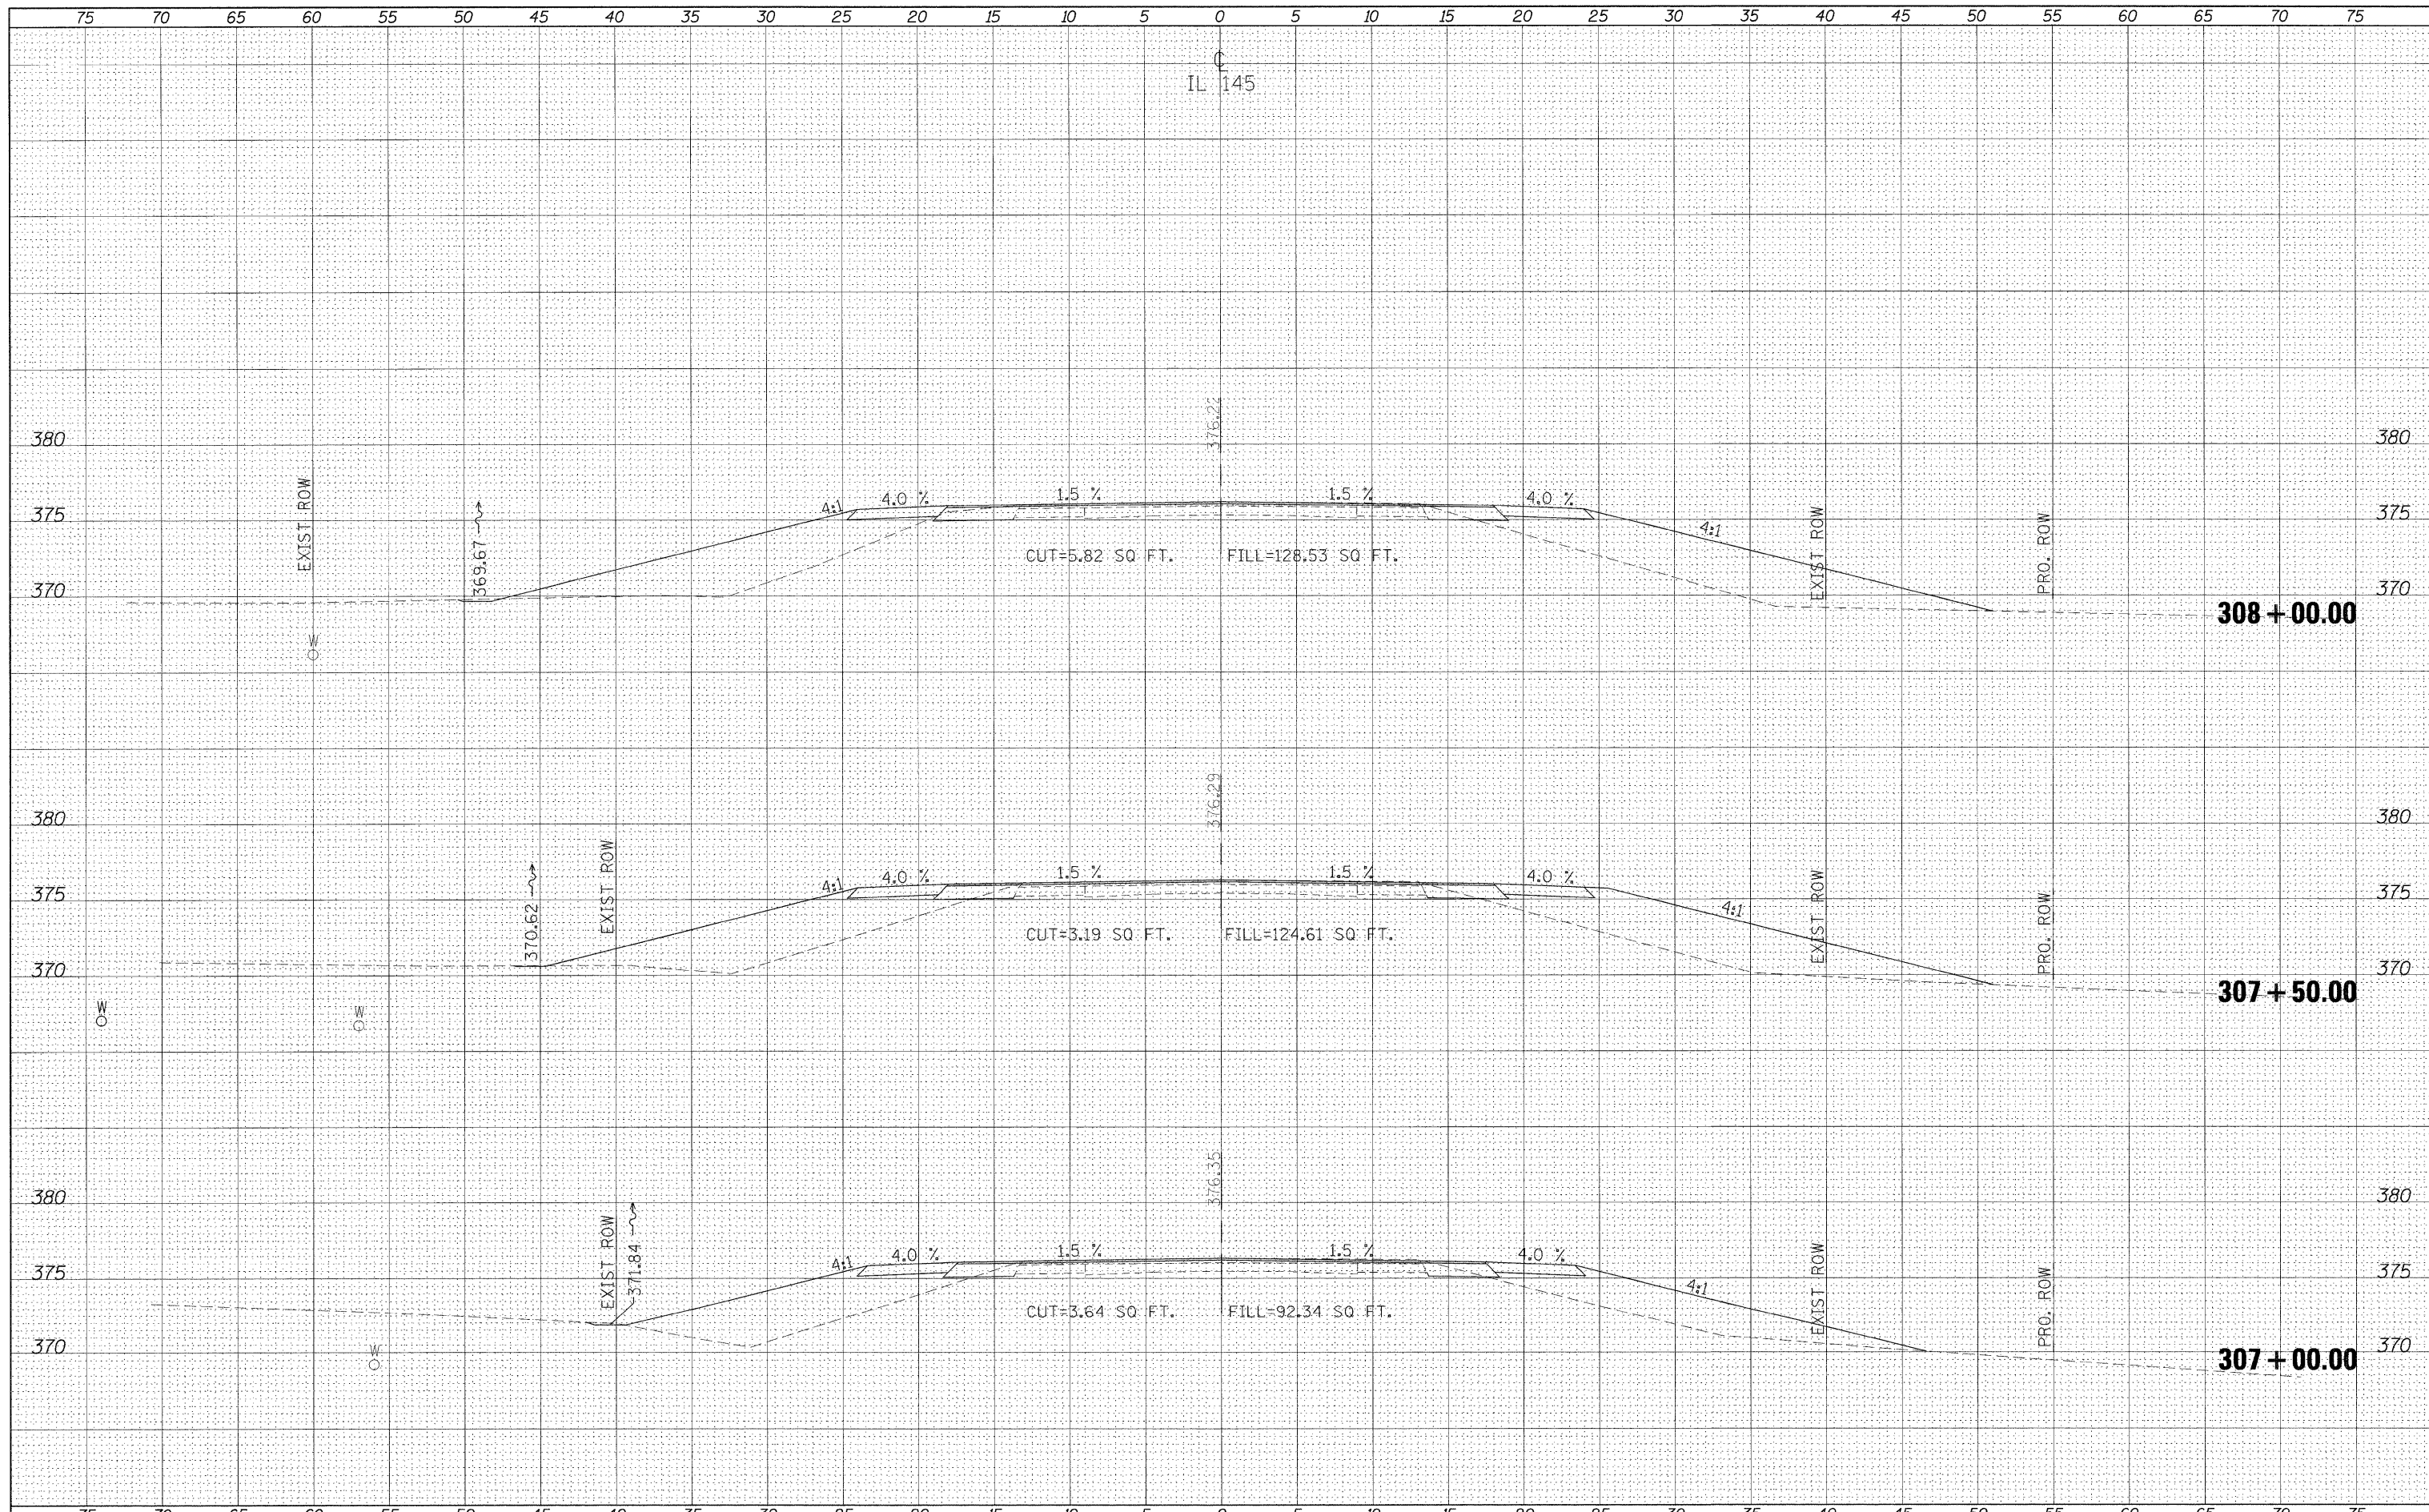

FILE NAME =	USER NAME = naasdp	DESIGNED -	REVISED -	STATE OF ILLINOIS DEPARTMENT OF TRANSPORTATION	CROSS SECTIONS - IL 145				F.A.P. RTE.	SECTION	COUNTY	TOTAL SHEETS	SHEET NO.		
01\pw_work\puidot\naasdp\d0125145\d978116.sht.dgn		DRAWN -	REVISED -		SCALE:	SHEET NO.	OF	SHEETS	STA. 307+00.00	TO STA. 308+00.00	132	102 (N,L)	MASSAC	79	42
		CHECKED -	REVISED -												
		DATE -	REVISED -												

CONTRACT NO. 78116
ILLINOIS FED. AID PROJECT