


BY	DATE
FINAL SURVEY	SURVEYED
NOTE BOOK	PLOTTED
NO.	TEMPLATE
	AREAS CHECKED

BY	DATE
ORIGINAL SURVEY	SURVEYED
NOTE BOOK	PLOTTED
NO.	TEMPLATE
	AREAS CHECKED

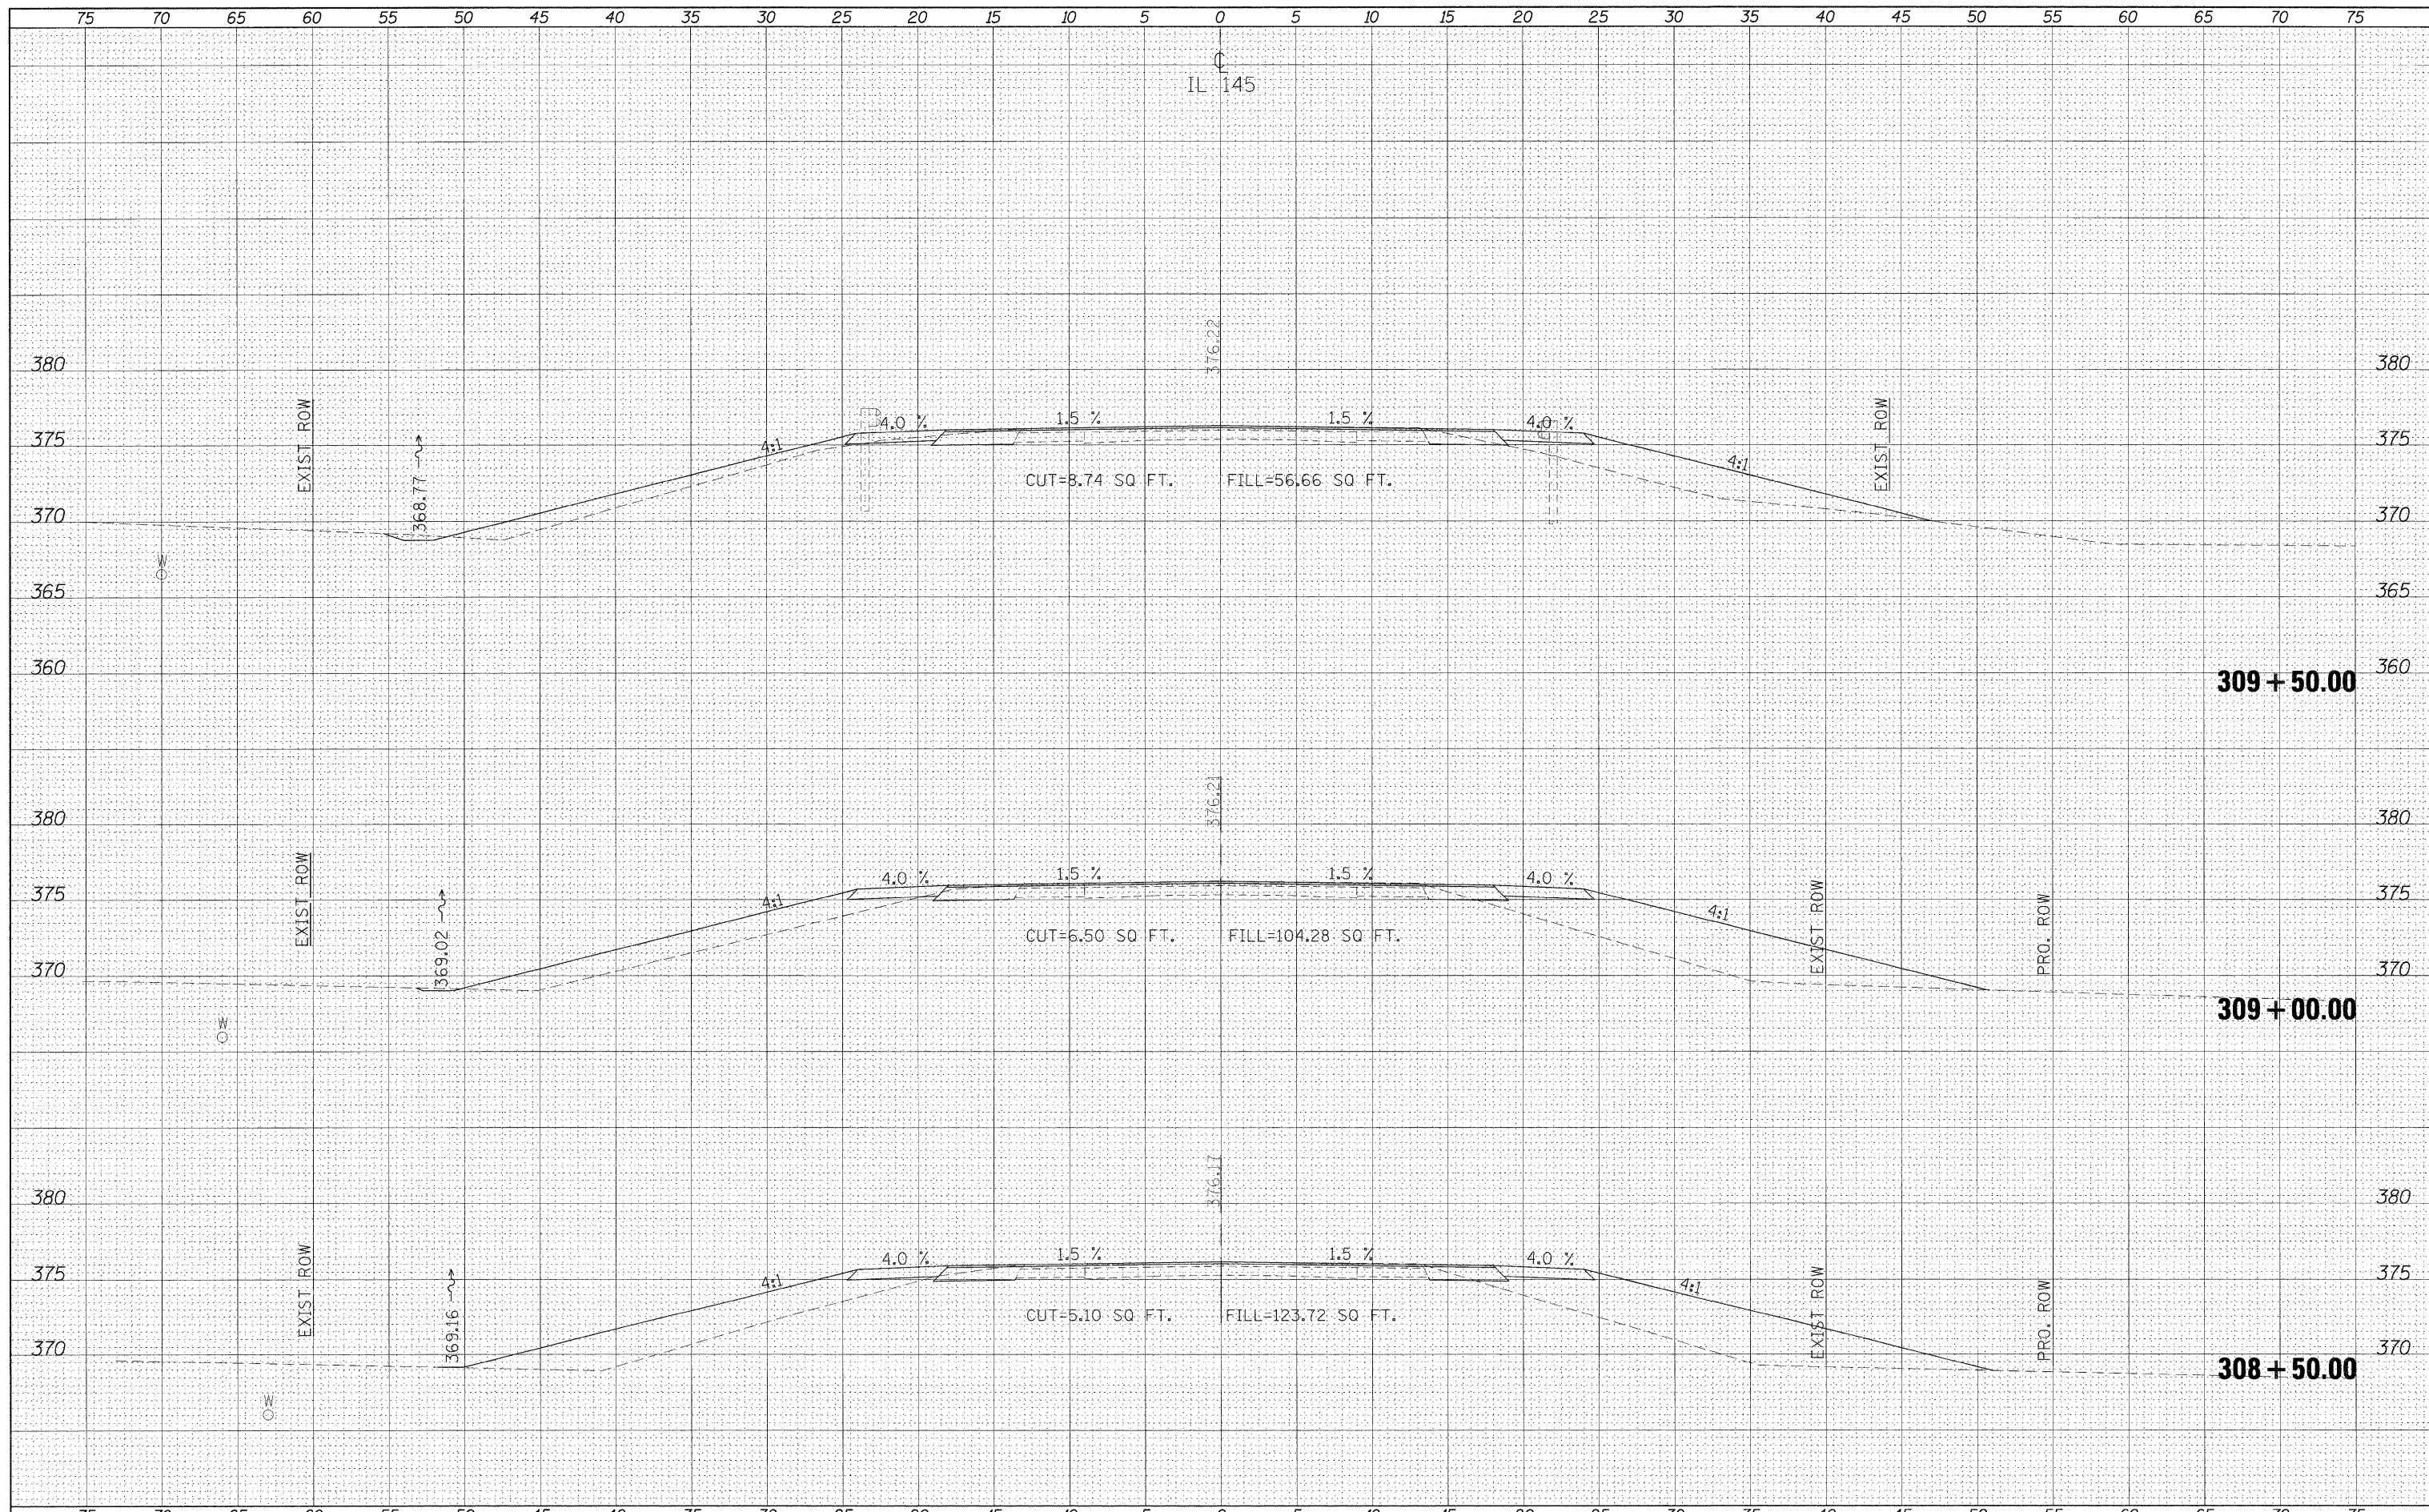

FILE NAME =	USER NAME = rnasdp	DESIGNED -	REVISED -	STATE OF ILLINOIS DEPARTMENT OF TRANSPORTATION	CROSS SECTIONS - IL 145			F.A.P. RTE.	SECTION	COUNTY	TOTAL SHEETS	SHEET NO.
01:\pw\work\p\dot\masdp\d8125145\d978116.sht	145.dgn	DRAWN -	REVISED -					132	102 (N,L)	MASSAC	79	43
PLOT SCALE = 5.0000' / IN.		CHECKED -	REVISED -					CONTRACT NO. 78116			ILLINOIS FED. AID PROJECT	
PLOT DATE = 12/16/2010		DATE -	REVISED -					SCALE:	SHEET NO.	OF SHEETS	STA. 308+50.00 TO STA. 309+50.00	