


DATE	
BY	
FINAL SURVEY	SURVEYED
NOTE BOOK	PLOTTED
NO.	TEMPLATE
	AREAS CHECKED

DATE	
BY	
ORIGINAL SURVEY	SURVEYED
NOTE BOOK	PLOTTED
NO.	TEMPLATE
	AREAS CHECKED

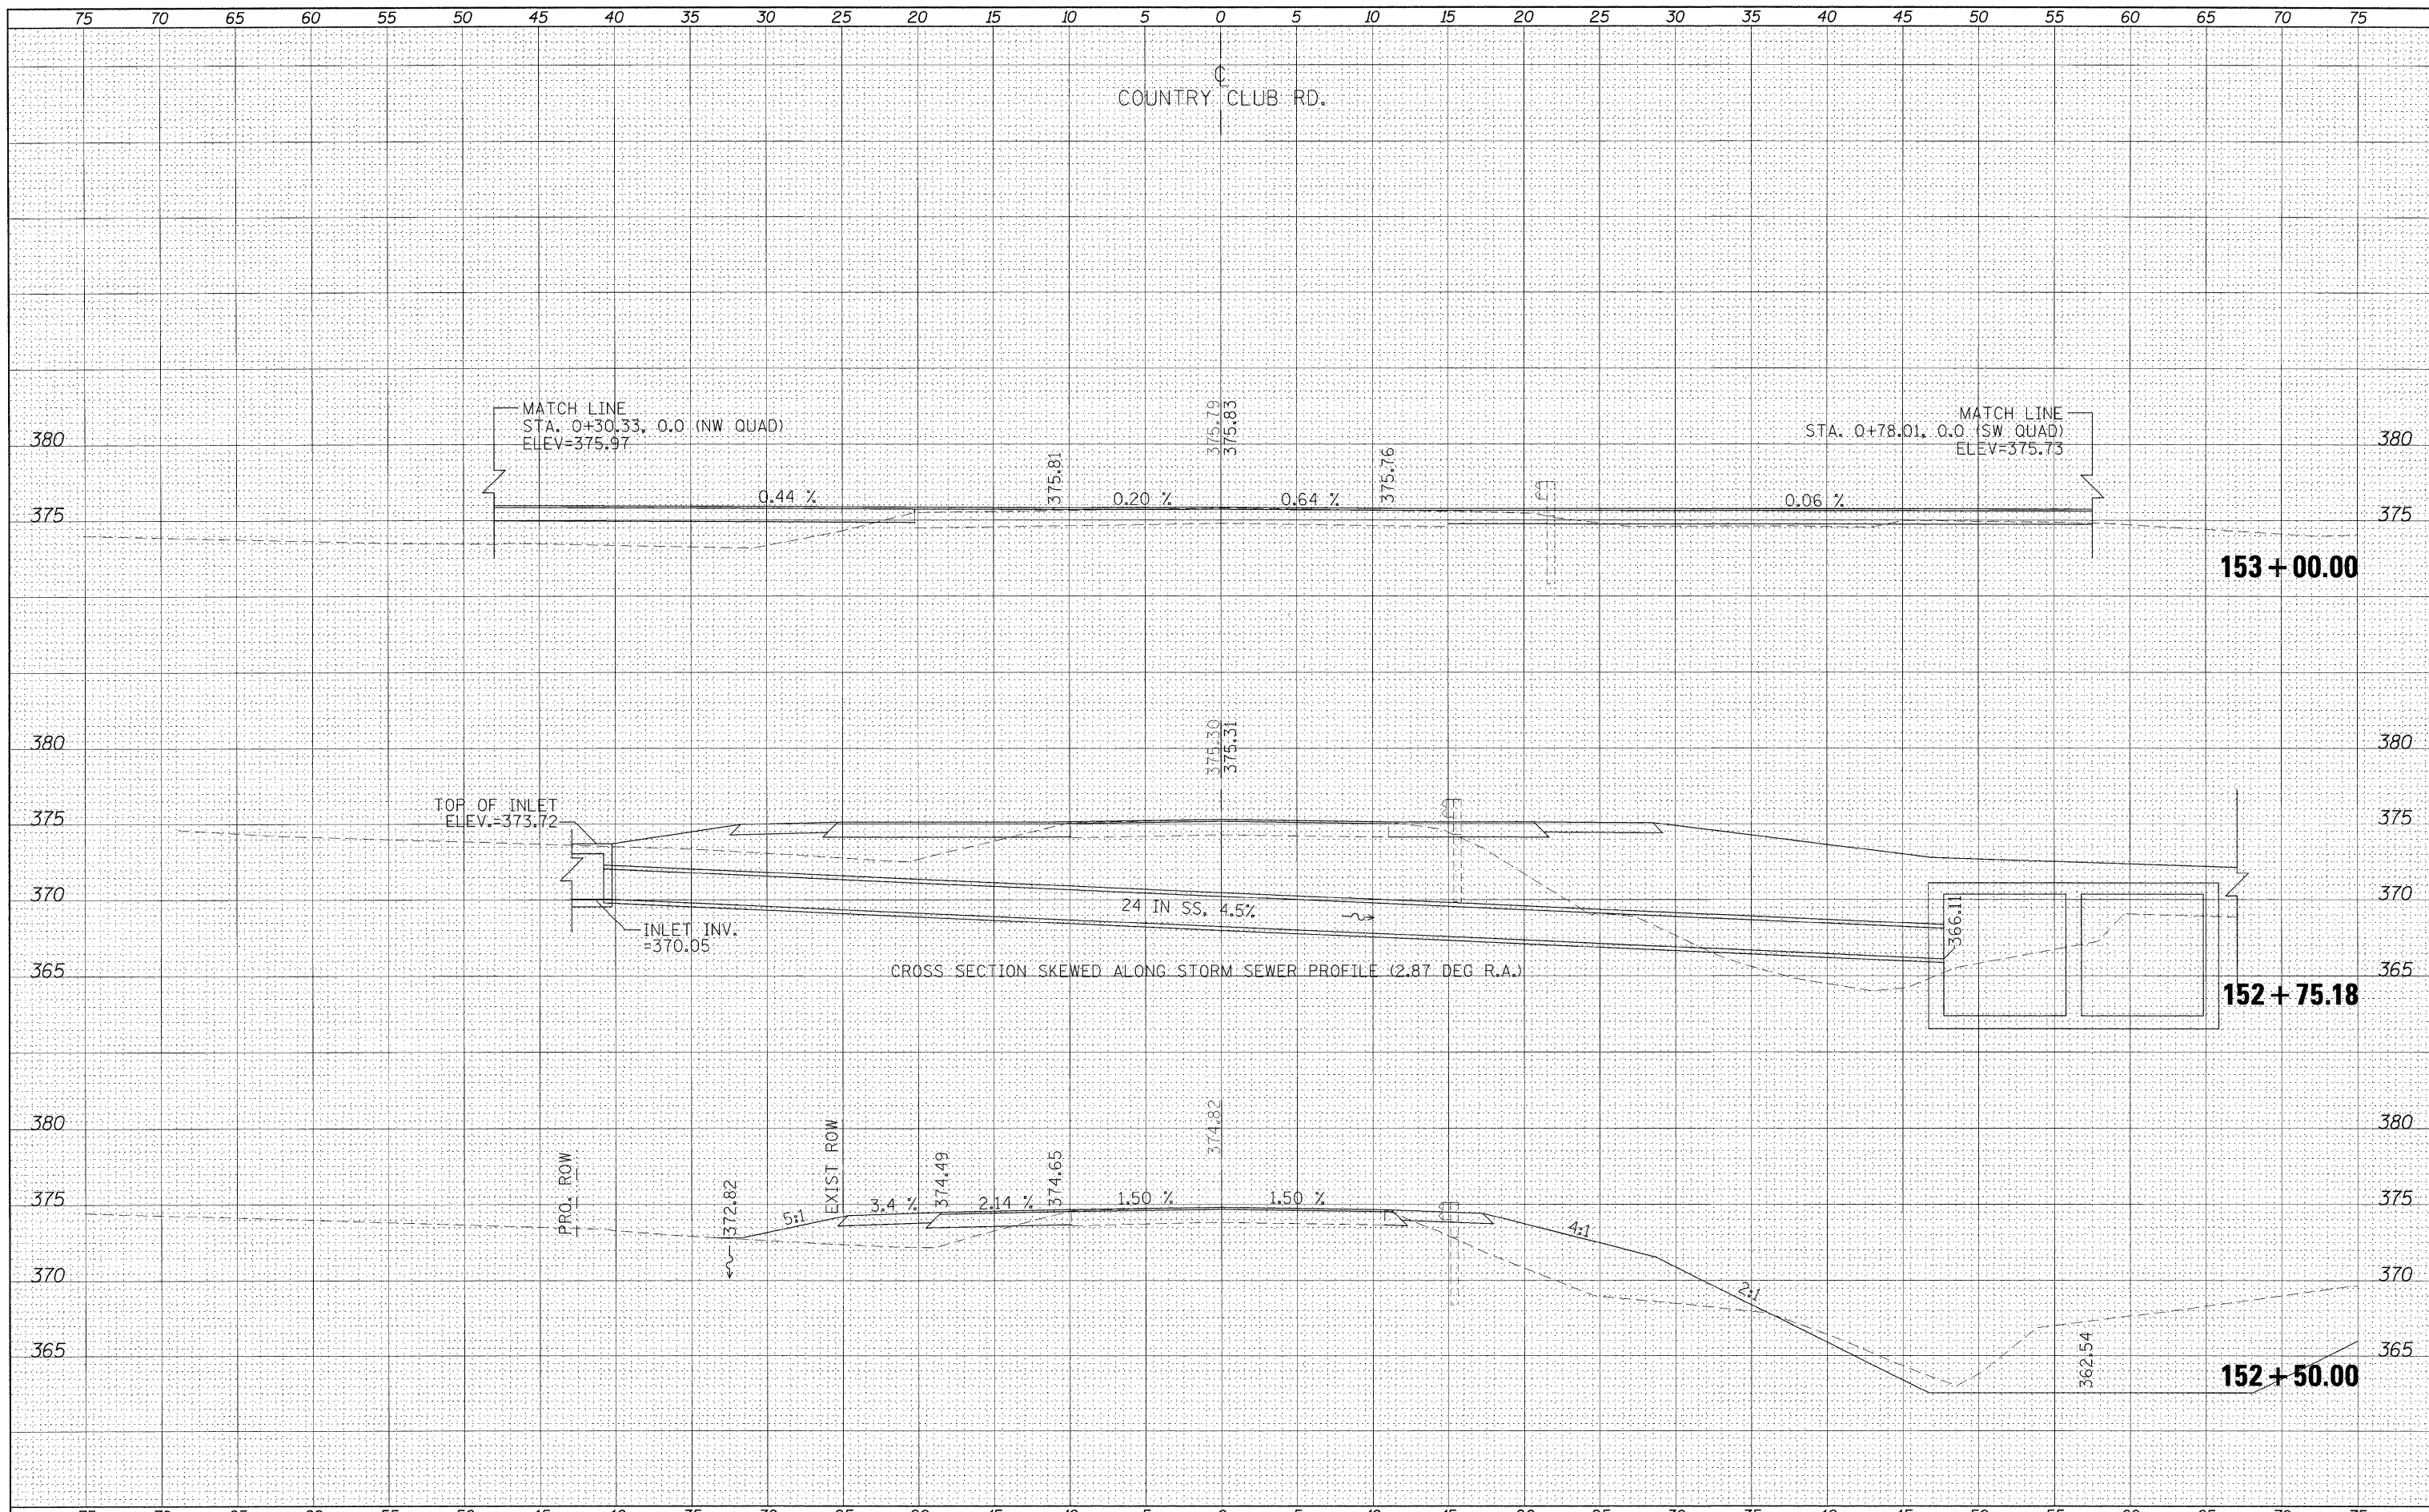

FILE NAME =	USER NAME = nnaasp	DESIGNED -	REVISED -	STATE OF ILLINOIS DEPARTMENT OF TRANSPORTATION	CROSS SECTIONS - COUNTRY CLUB RD.	F.A.P. RTE.	SECTION	COUNTY	TOTAL SHEETS	SHEET NO.	
ex:\pw\work\p\dot\naasp\d8125145\d978116_sht.dgn	ocrd.dgn	DRAWN -	REVISED -			132	102 (N/L)	MASSAC	79	52	
		CHECKED -	REVISED -			CONTRACT NO. 78116					
		DATE -	REVISED -			ILLINOIS FED. AID PROJECT					
PLOT SCALE = 5/8" = 1' IN.		PLOT DATE = 12/16/2010		SCALE: 1"=5'		SHEET NO. OF SHEETS		STA. 152+50.00 TO STA. 153+00.00			