


BY	DATE
SURVEYED	
PLOTTED	
TEMPLATE	
NOTE BOOK	
AREAS CHECKED	
NO.	

BY	DATE
SURVEYED	
PLOTTED	
TEMPLATE	
NOTE BOOK	
AREAS CHECKED	
NO.	

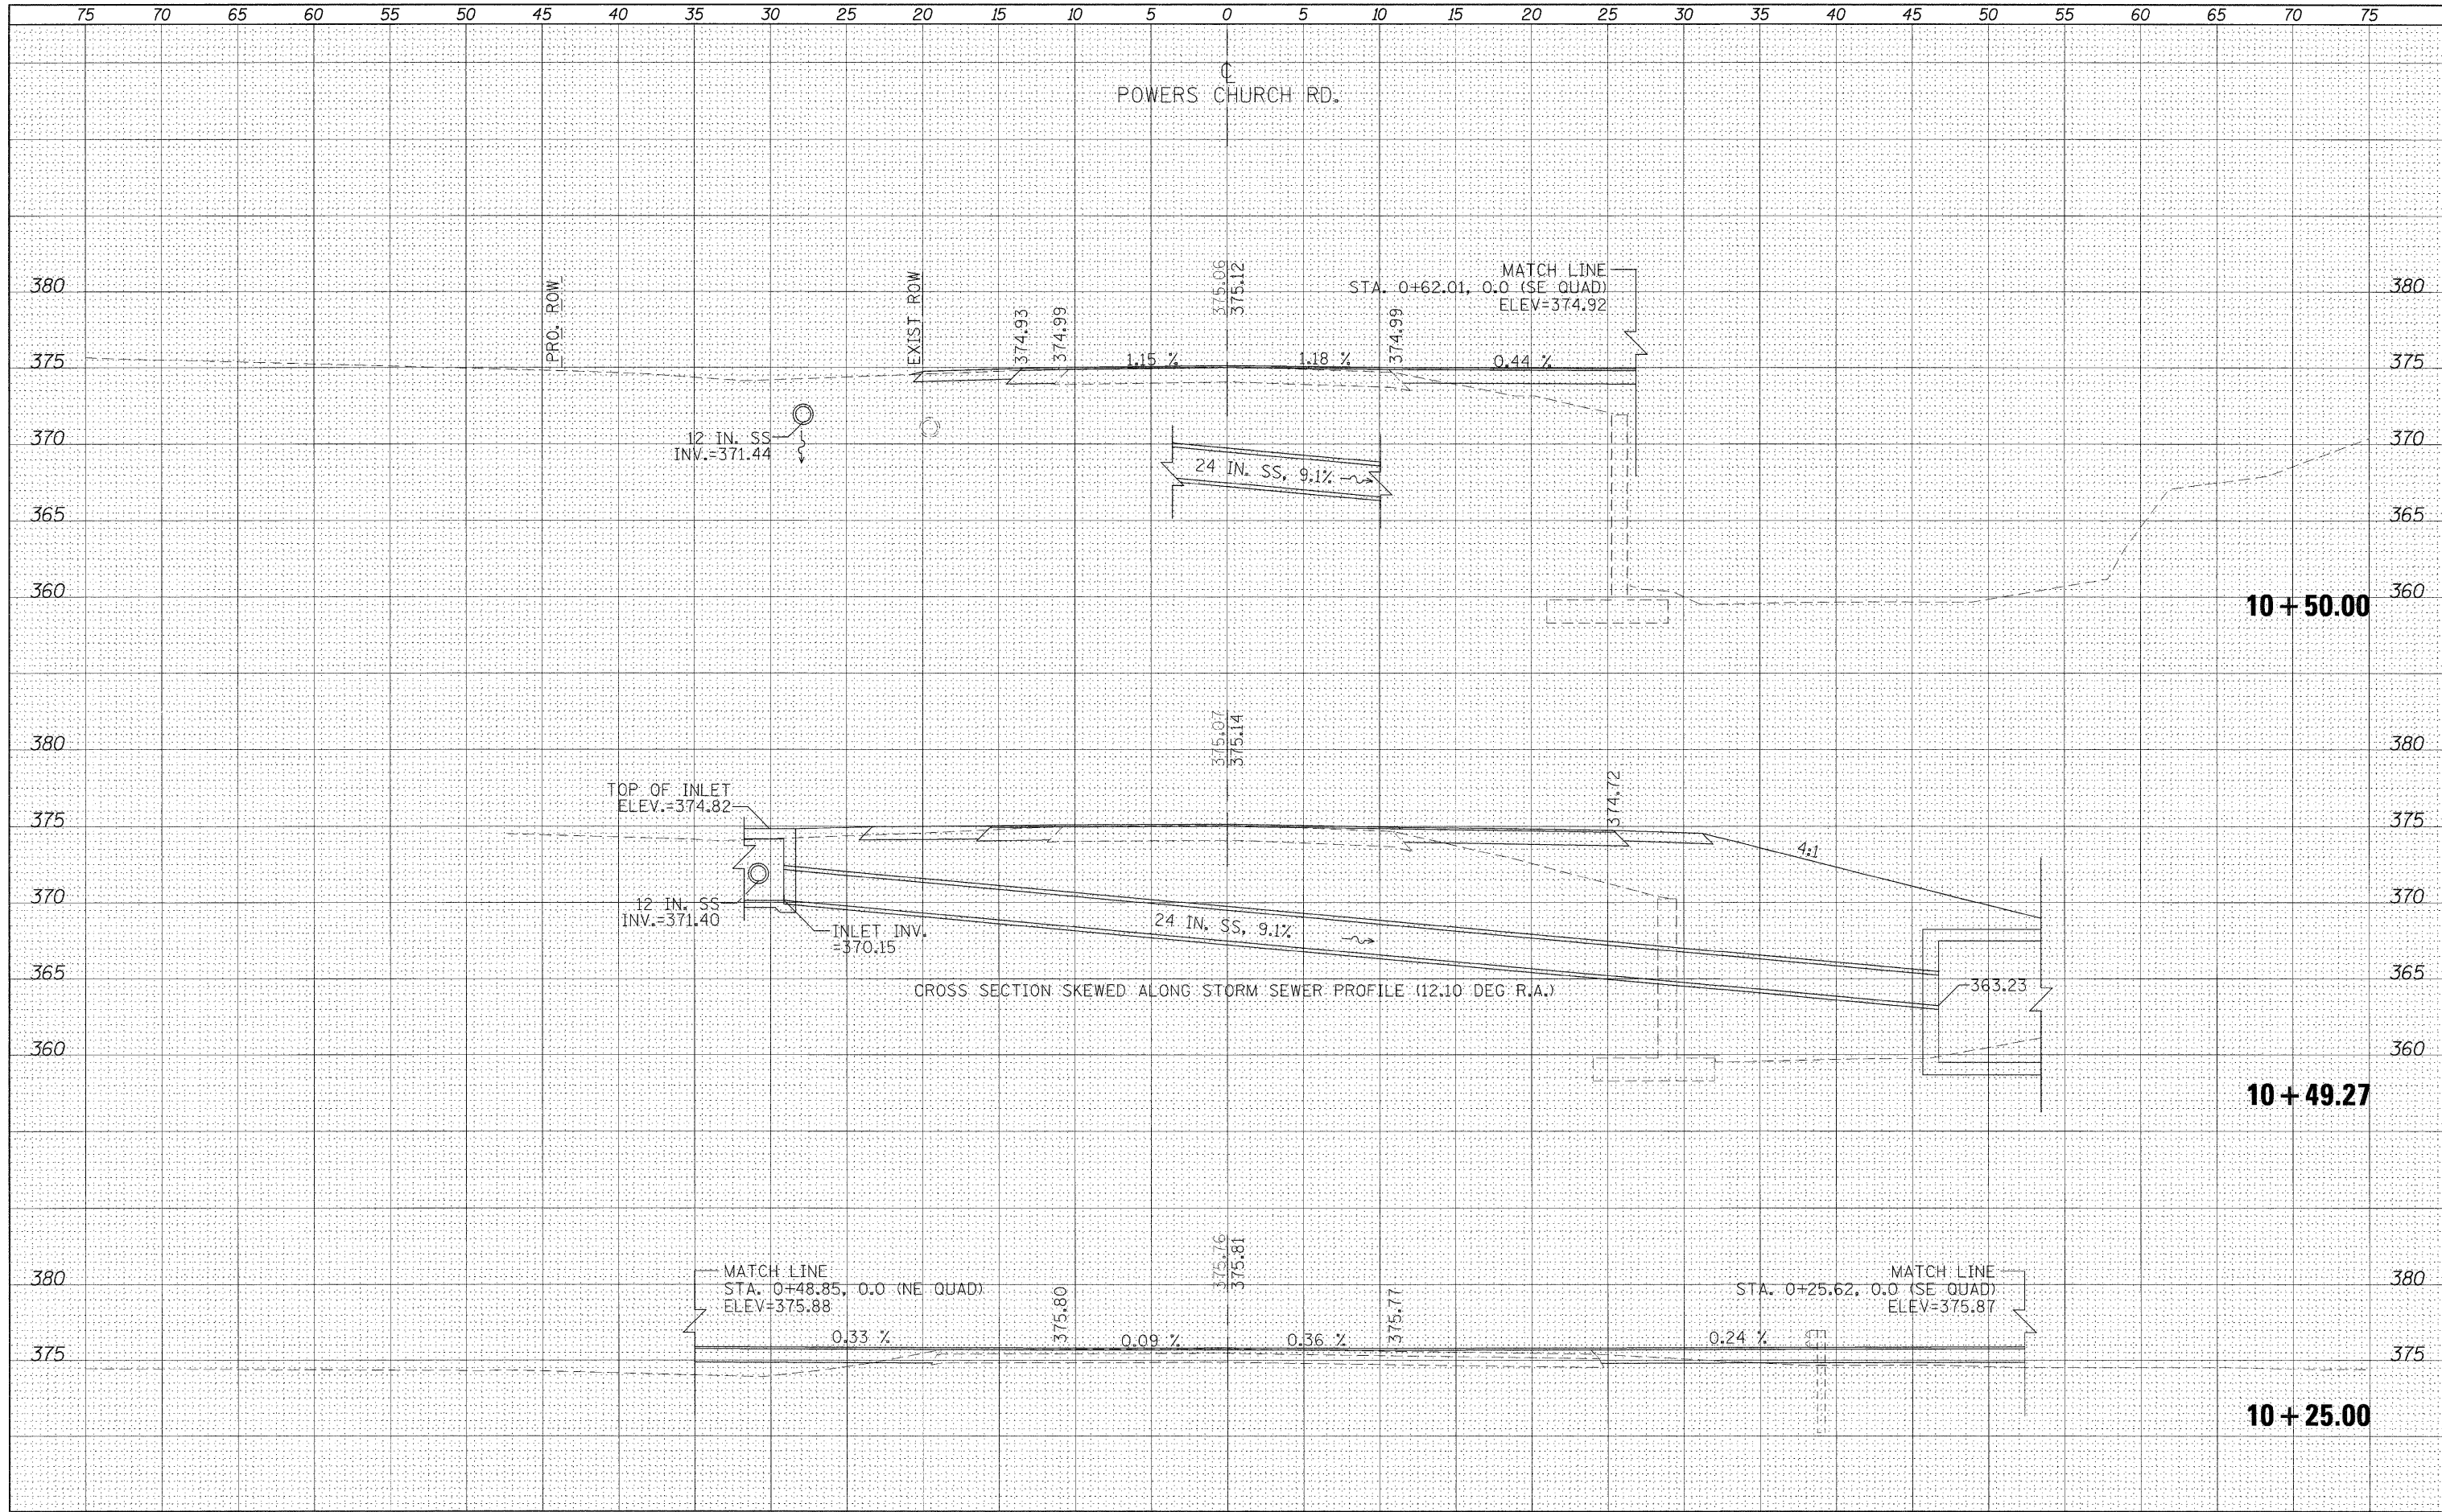

FILE NAME =
 e:\pw_work\pwidot\naasdp\0125145\d978116.sht

USER NAME = naasdp
 powers.dgn
 PLOT SCALE = 5.0000' / IN.
 PLOT DATE = 12/16/2010

DESIGNED -
 DRAWN -
 CHECKED -
 DATE -

REVISED -
 REVISED -
 REVISED -
 REVISED -

**STATE OF ILLINOIS
 DEPARTMENT OF TRANSPORTATION**

CROSS SECTIONS - POWERS CHURCH RD.

SCALE: SHEET NO. OF SHEETS STA. 10+25.00 TO STA. 10+50.00

F.A.P. RTE.	SECTION	COUNTY	TOTAL SHEETS	SHEET NO.
132	102 (N,L)	MASSAC	79	53
CONTRACT NO. 78116				
ILLINOIS FED. AID PROJECT				