


DATE	
BY	
FINAL SURVEY	SURVEYED
NOTE BOOK NO.	PLOTTED
	TEMPLATE
	AREAS CHECKED

DATE	
BY	
ORIGINAL SURVEY	SURVEYED
NOTE BOOK NO.	PLOTTED
	TEMPLATE
	AREAS CHECKED

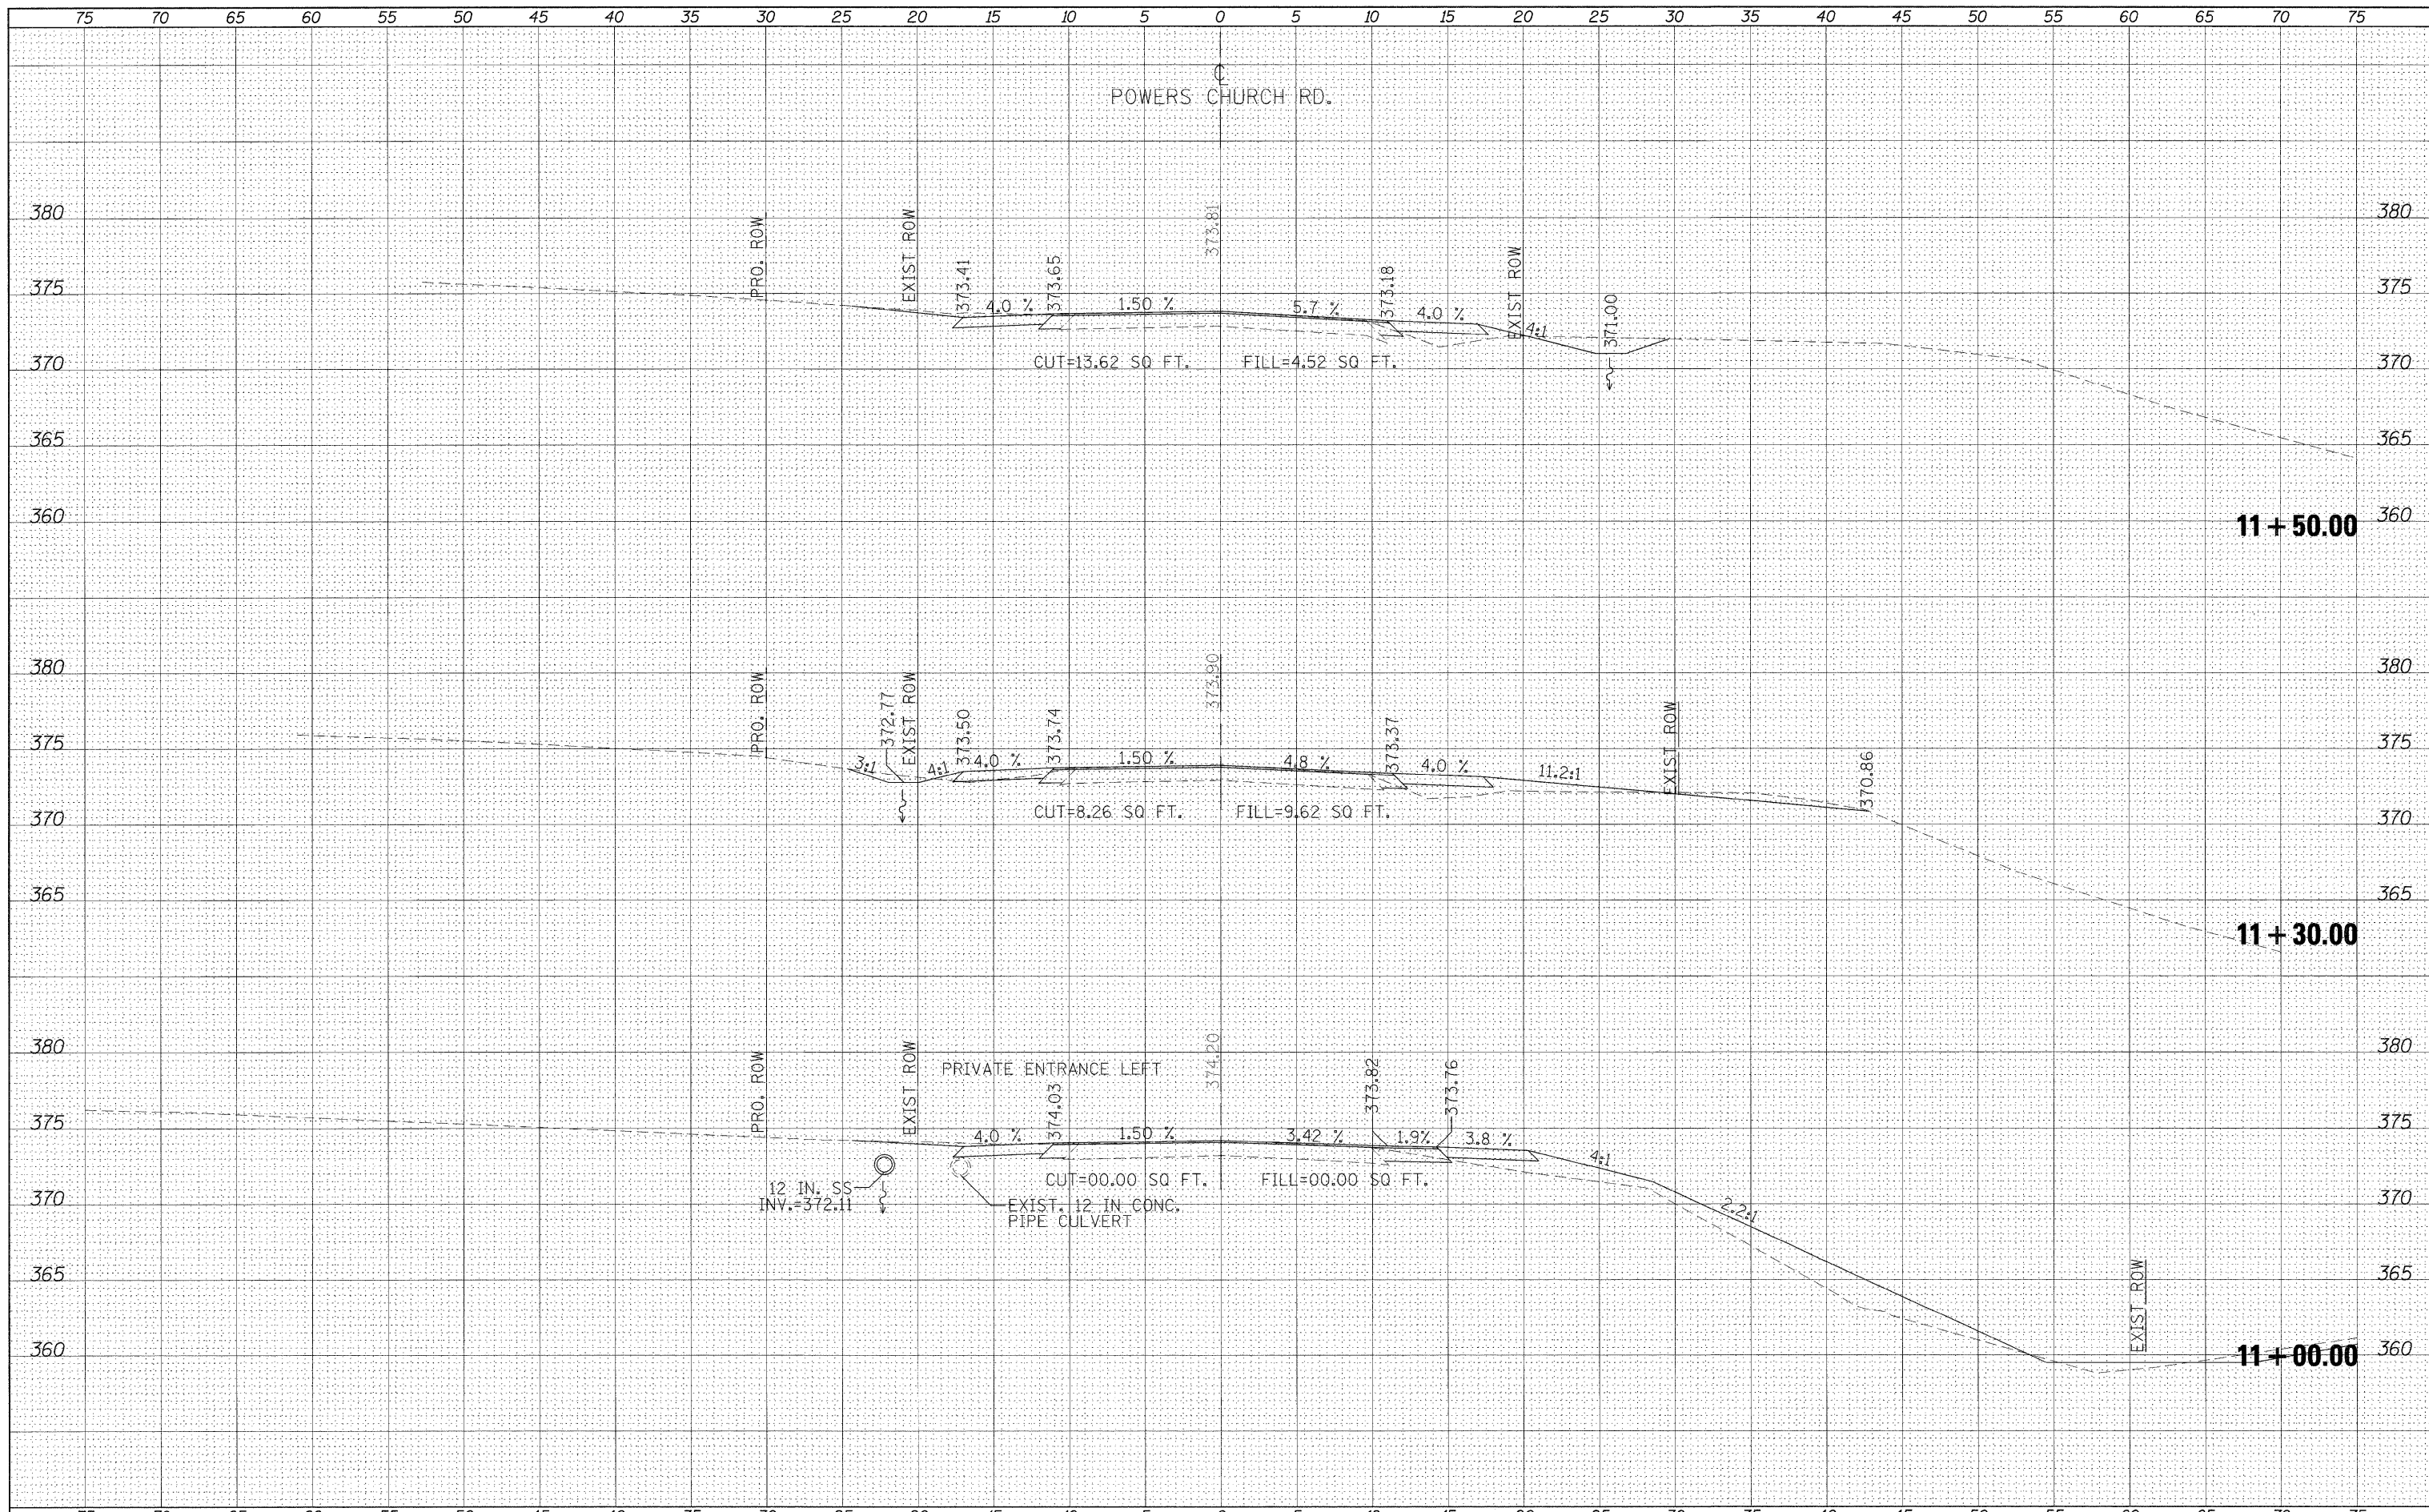

FILE NAME =	USER NAME = naasdp	DESIGNED -	REVISED -	STATE OF ILLINOIS DEPARTMENT OF TRANSPORTATION	CROSS SECTIONS - POWERS CHURCH RD.			F.A.P. RTE.	SECTION	COUNTY	TOTAL SHEETS	SHEET NO.
es:\pw_work\pwsdot\naasdp\d8125145\d978116.sht.x	-powers.dgn	DRAWN -	REVISED -					132	102 (N/L)	MASSAC	79	54
	PLOT SCALE = 5.0000' / IN.	CHECKED -	REVISED -					CONTRACT NO. 78116			ILLINOIS FED. AID PROJECT	
	PLOT DATE = 12/16/2010	DATE -	REVISED -					SCALE:	SHEET NO. OF SHEETS	STA. 11+00.00 TO STA. 11+50.00		