


DATE	
BY	
ORIGINAL SURVEY	
SURVEYED	
PLOTTED	
TEMPLATE	
NOTE BOOK	
AREAS CHECKED	
NO.	

DATE	
BY	
ORIGINAL SURVEY	
SURVEYED	
PLOTTED	
TEMPLATE	
NOTE BOOK	
AREAS CHECKED	
NO.	

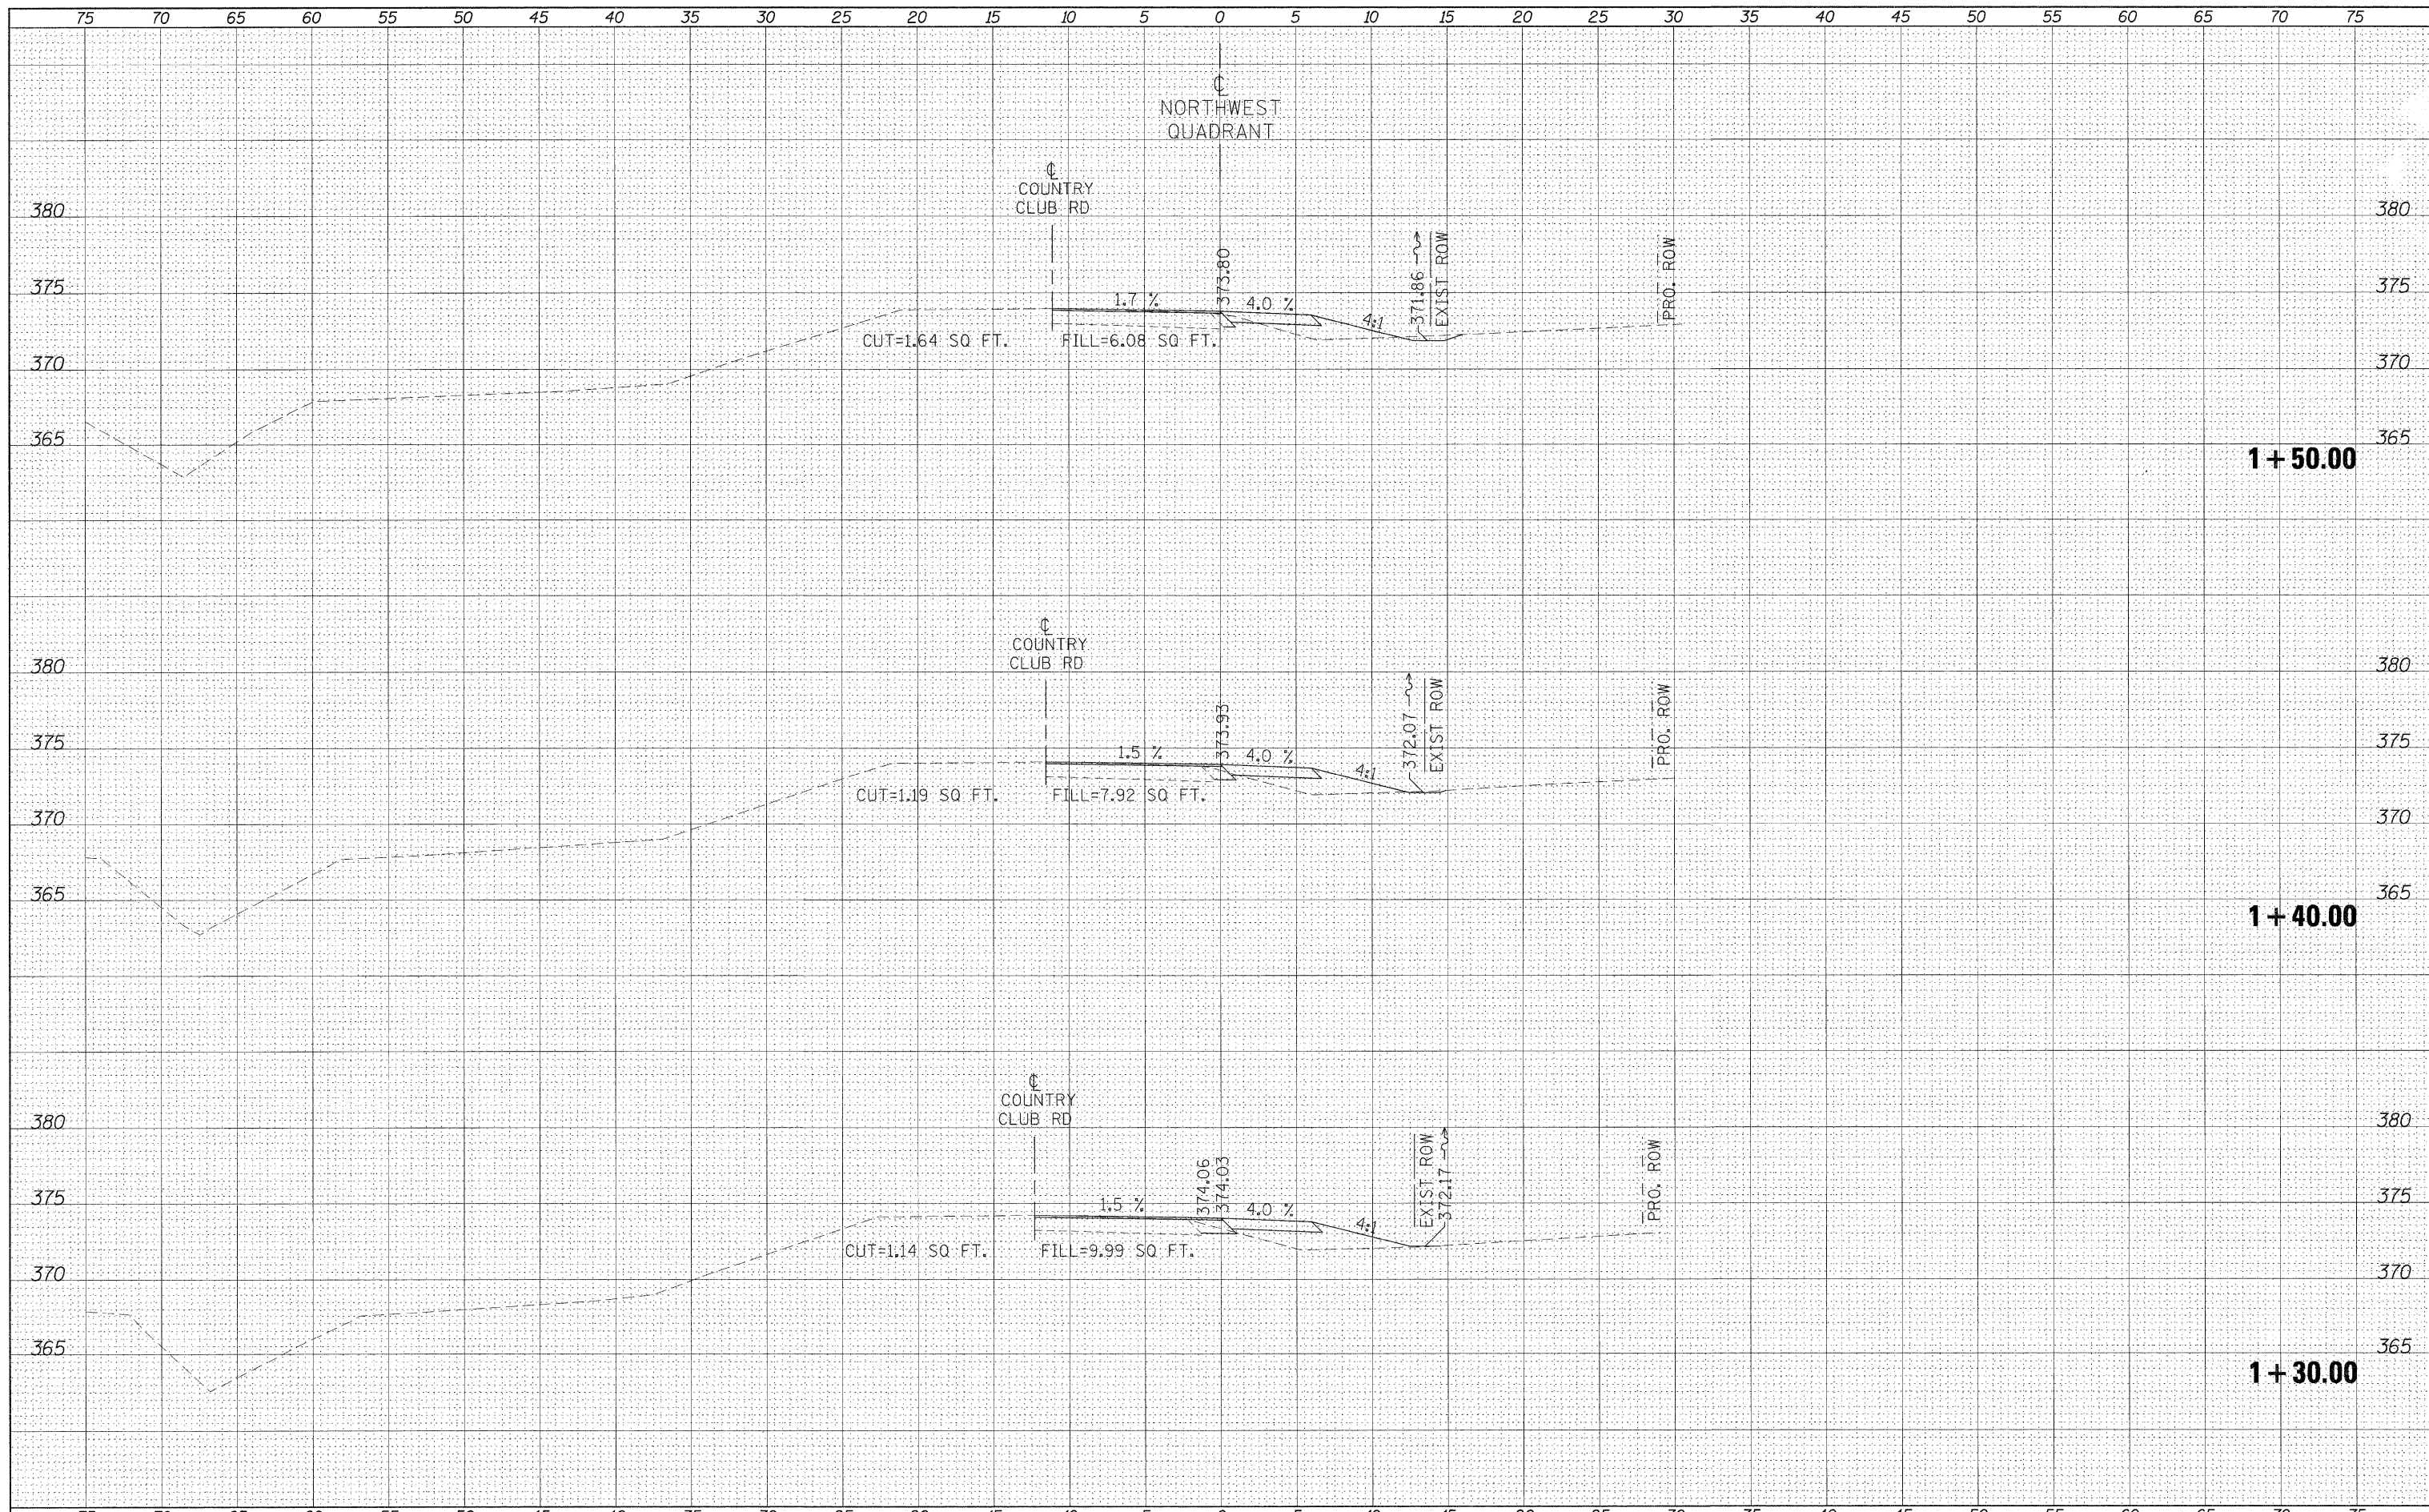

FILE NAME =	USER NAME = naasdp	DESIGNED -	REVISED -	STATE OF ILLINOIS DEPARTMENT OF TRANSPORTATION	CROSS SECTIONS - NORTHWEST QUADRANT				F.A.P. RTE.	SECTION	COUNTY	TOTAL SHEETS	SHEET NO.	
es:\pw_wrk\p\idot\naasdp\d8125145\d978116.sht.x	quads.dgn	DRAWN -	REVISED -		SCALE:	SHEET NO.	OF	SHEETS	STA. 1+30.00	TO STA. 1+50.00	132	102 (N/L)	MASSAC	79 60
	PLOT SCALE = 5.0000' / IN.	CHECKED -	REVISED -											CONTRACT NO. 78116
	PLOT DATE = 12/16/2010	DATE -	REVISED -											ILLINOIS FED. AID PROJECT