


DATE	
BY	
FINAL SURVEY	SURVEYED
NOTE BOOK	PLOTTED
NO.	TEMPLATE
	AREAS CHECKED

DATE	
BY	
ORIGINAL SURVEY	SURVEYED
NOTE BOOK	PLOTTED
NO.	TEMPLATE
	AREAS CHECKED

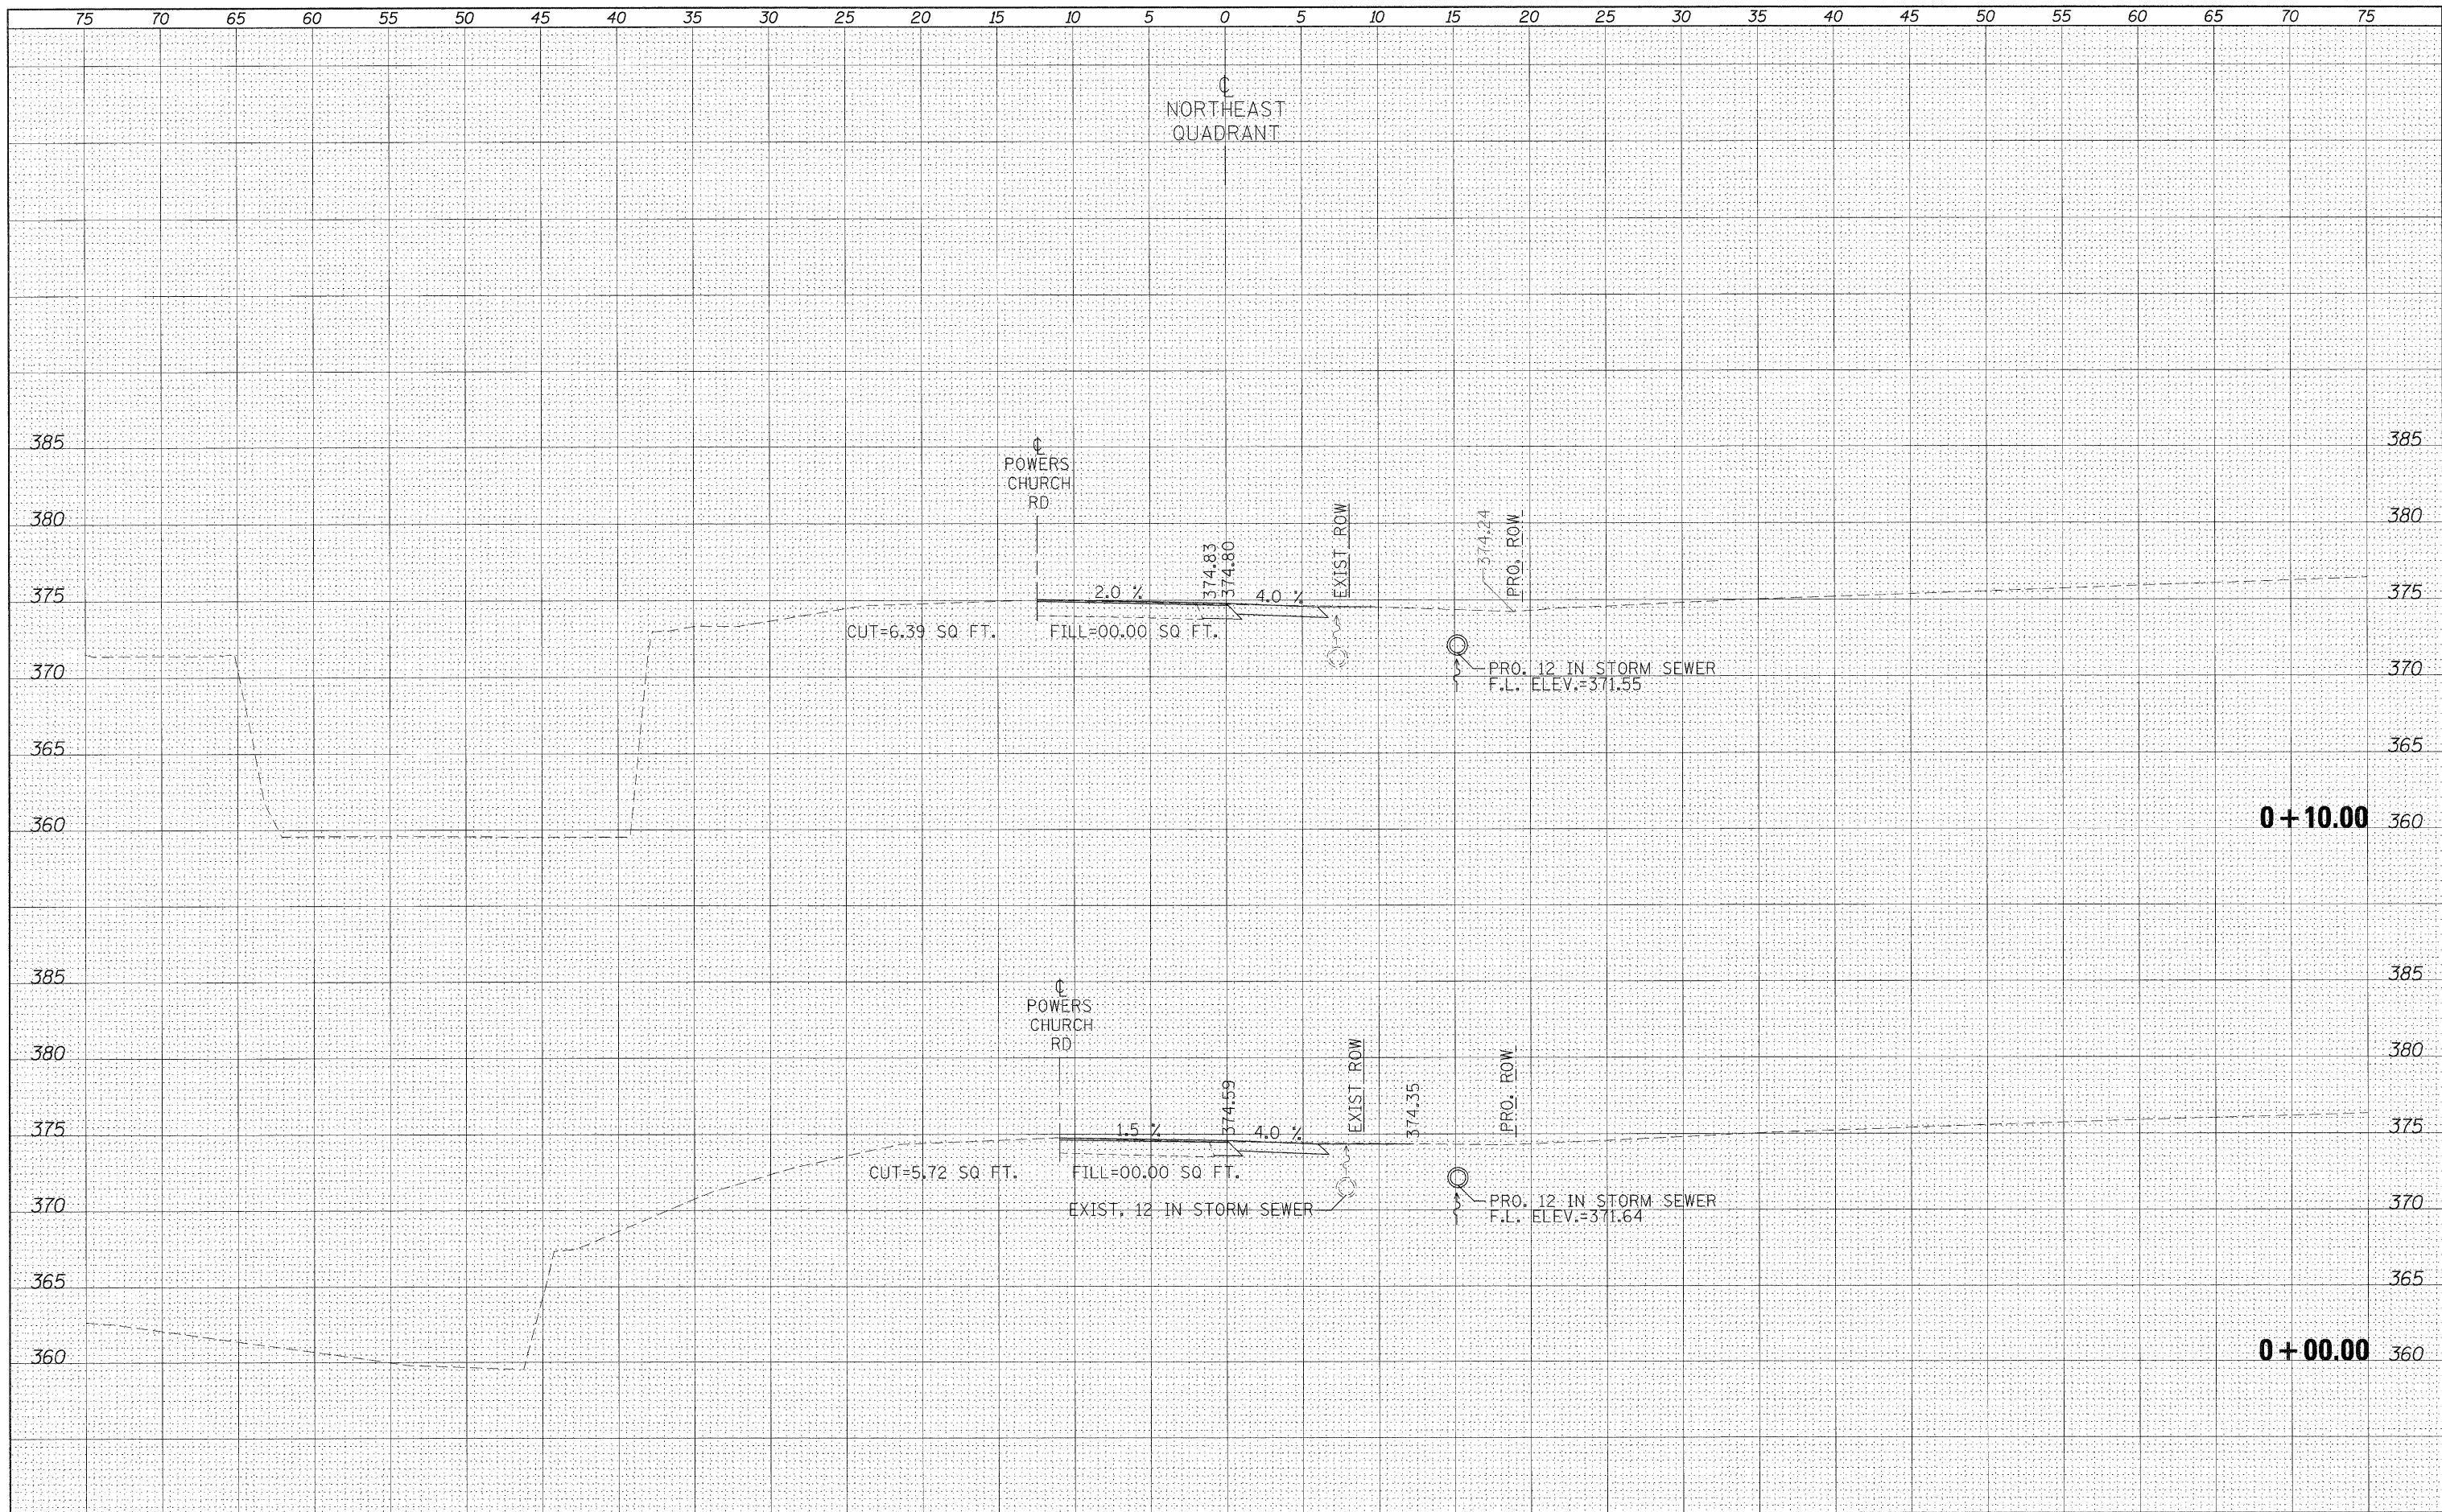

FILE NAME = es:\pw_work\puidot\neasdp\d8125145\d978116.sht
 USER NAME = neasdp
 PLOT SCALE = 5.0000' / IN.
 PLOT DATE = 12/16/2010

DESIGNED -
 DRAWN -
 CHECKED -
 DATE -

REVISED -
 REVISED -
 REVISED -
 REVISED -

**STATE OF ILLINOIS
 DEPARTMENT OF TRANSPORTATION**

CROSS SECTIONS - NORTHEAST QUADRANT

SCALE: SHEET NO. OF SHEETS STA. +00.00 TO STA. +10.00

F.A.P. RTE.	SECTION	COUNTY	TOTAL SHEETS	SHEET NO.
132	102 (N,L)	MASSAC	79	61
CONTRACT NO. 78116			ILLINOIS FED. AID PROJECT	