


DATE	
BY	
FINAL SURVEY	SURVEYED
NOTE BOOK	PLOTTED
NO.	TEMPLATE
	AREAS
	CHECKED

DATE	
BY	
ORIGINAL SURVEY	SURVEYED
NOTE BOOK	PLOTTED
NO.	TEMPLATE
	AREAS
	CHECKED

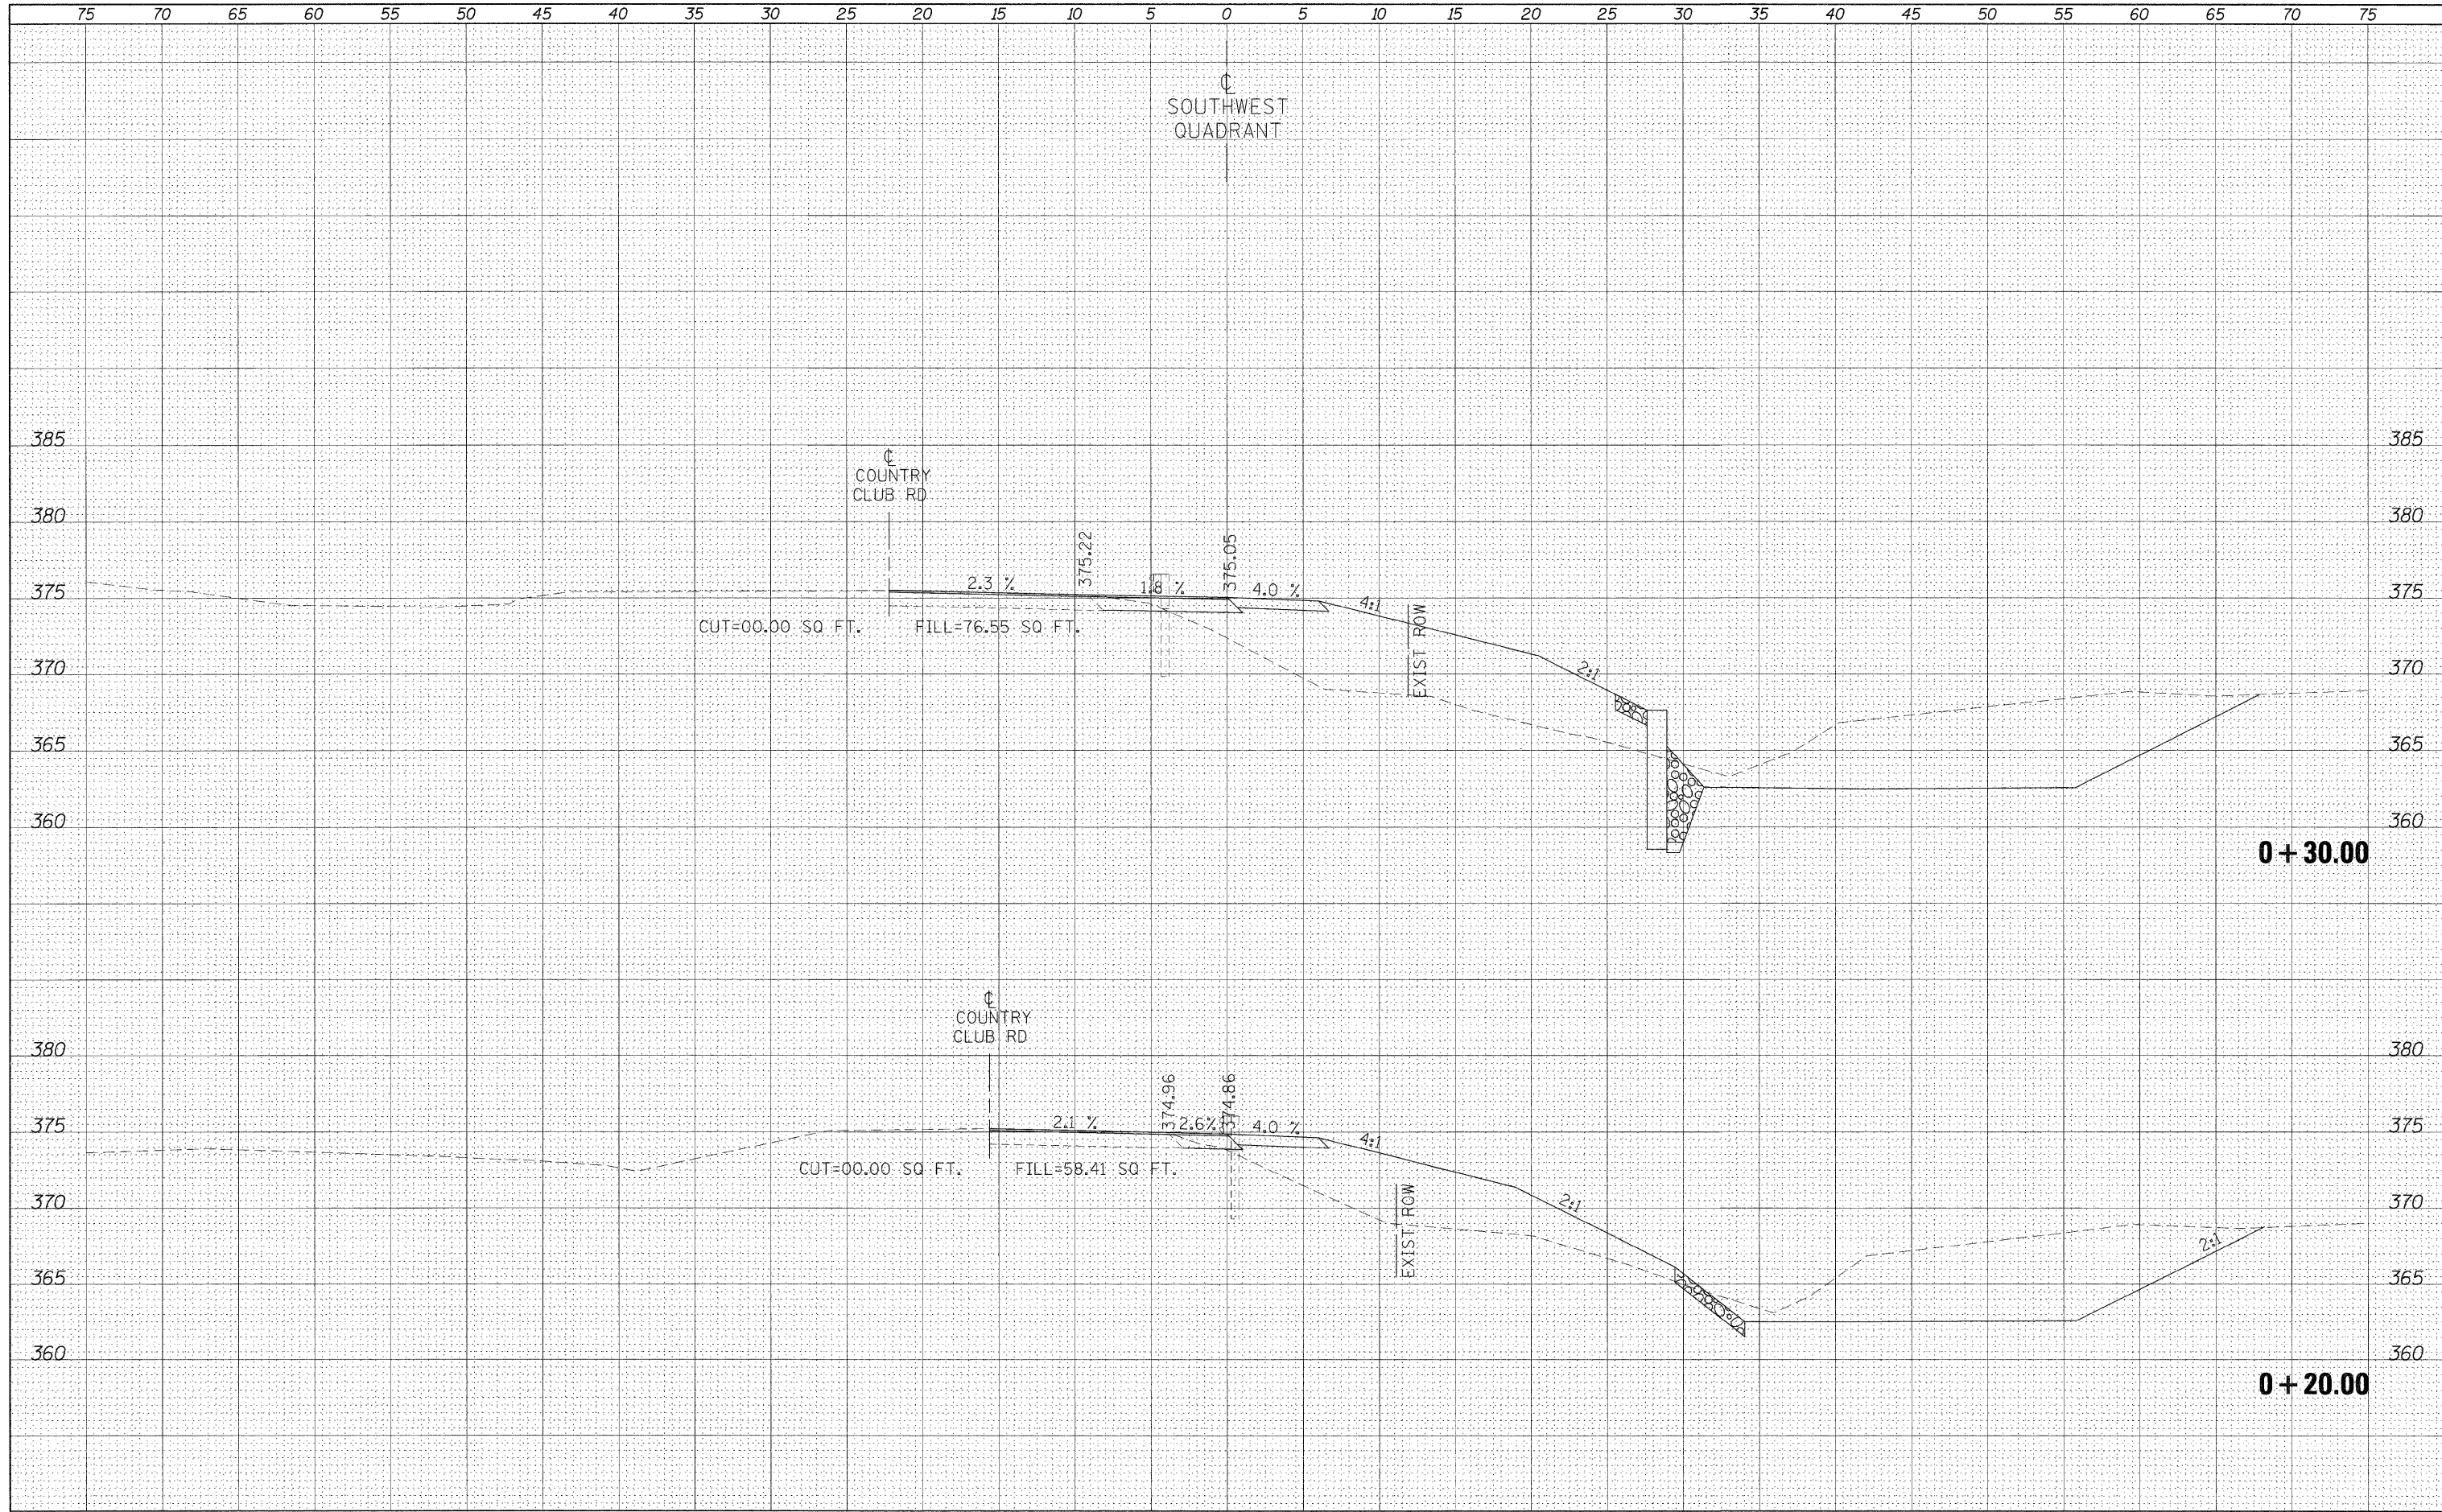

FILE NAME =  
 c:\pwwork\psidot\neesdp\0125145\d978116.sht

USER NAME = neesdp  
 quads.dgn  
 PLOT SCALE = 5.0000' / IN.  
 PLOT DATE = 12/16/2012

DESIGNED -  
 DRAWN -  
 CHECKED -  
 DATE -

REVISED -  
 REVISED -  
 REVISED -  
 REVISED -

**STATE OF ILLINOIS  
 DEPARTMENT OF TRANSPORTATION**

**CROSS SECTIONS - SOUTHWEST QUADRANT**

SCALE: SHEET NO. OF SHEETS STA. +20.00 TO STA. +30.00

F.A.P. RTE. 132	SECTION 102 (N,L)	COUNTY MASSAC	TOTAL SHEETS 79	SHEET NO. 66
CONTRACT NO. 78116			ILLINOIS FED. AID PROJECT	