


DATE	
BY	
FINISHED SURVEY	
SAVED SURVEY	
PLOTTED	
TEMPLATE	
NOTE BOOK	
AREAS CHECKED	
NO.	

DATE	
BY	
ORIGINAL SURVEY	
SAVED SURVEY	
PLOTTED	
TEMPLATE	
NOTE BOOK	
AREAS CHECKED	
NO.	

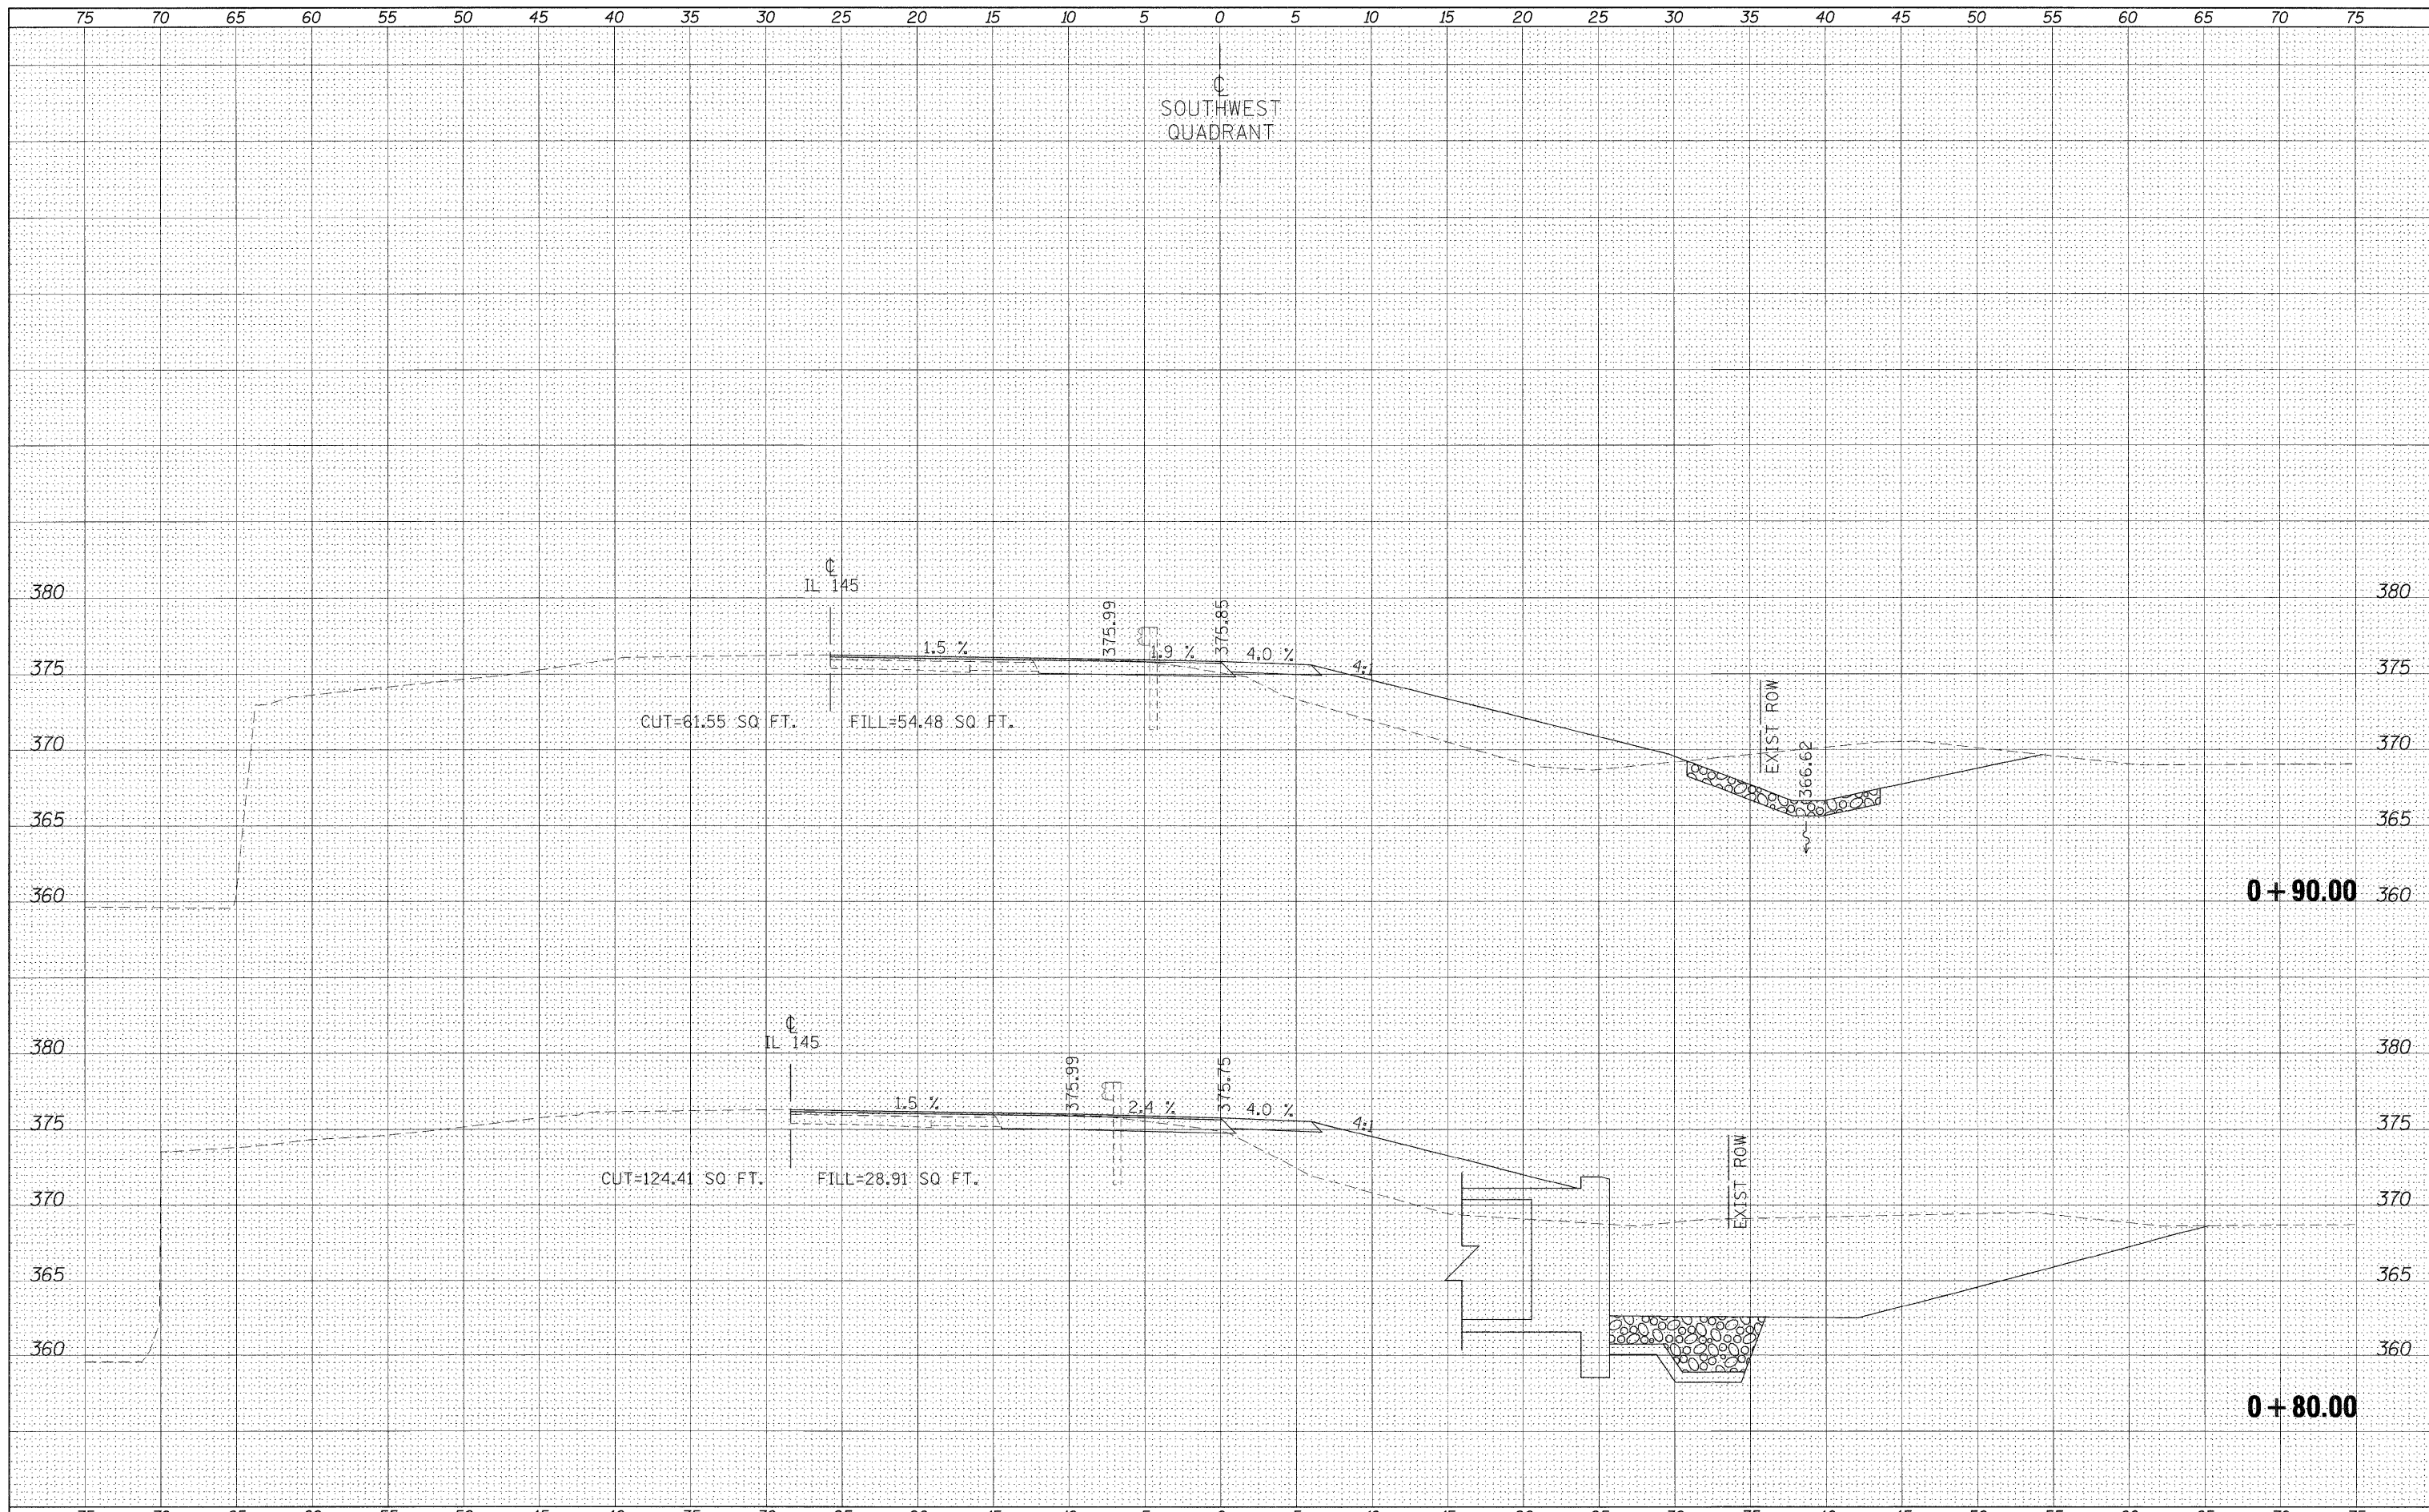

FILE NAME =	USER NAME = naasdp	DESIGNED -	REVISOR -	STATE OF ILLINOIS DEPARTMENT OF TRANSPORTATION	CROSS SECTIONS - SOUTHWEST QUADRANT			F.A.P. RTE.	SECTION	COUNTY	TOTAL SHEETS	SHEET NO.
ce:\pw\work\p\ridot\naasdp\0125145\d\978116_sht...	quads.dgn	DRAWN -	REVISOR -					132	102 (N/L)	MASSAC	79	69
PLOT SCALE = 5.0000' / IN.	CHECKED -	REVISOR -	SCALE:		SHEET NO.	OF	SHEETS	STA. +80.00	TO STA. +90.00	CONTRACT NO. 78116		
PLOT DATE = 12/16/2010	DATE -	REVISOR -	ILLINOIS FED. AID PROJECT									