


DATE _____
 BY _____
 SURVEYED _____
 PLOTTED _____
 TEMPLATE _____
 NOTE BOOK _____
 AREAS CHECKED _____
 NO. _____

DATE _____
 BY _____
 ORIGINAL SURVEY _____
 PLOTTED _____
 TEMPLATE _____
 NOTE BOOK _____
 AREAS CHECKED _____
 NO. _____

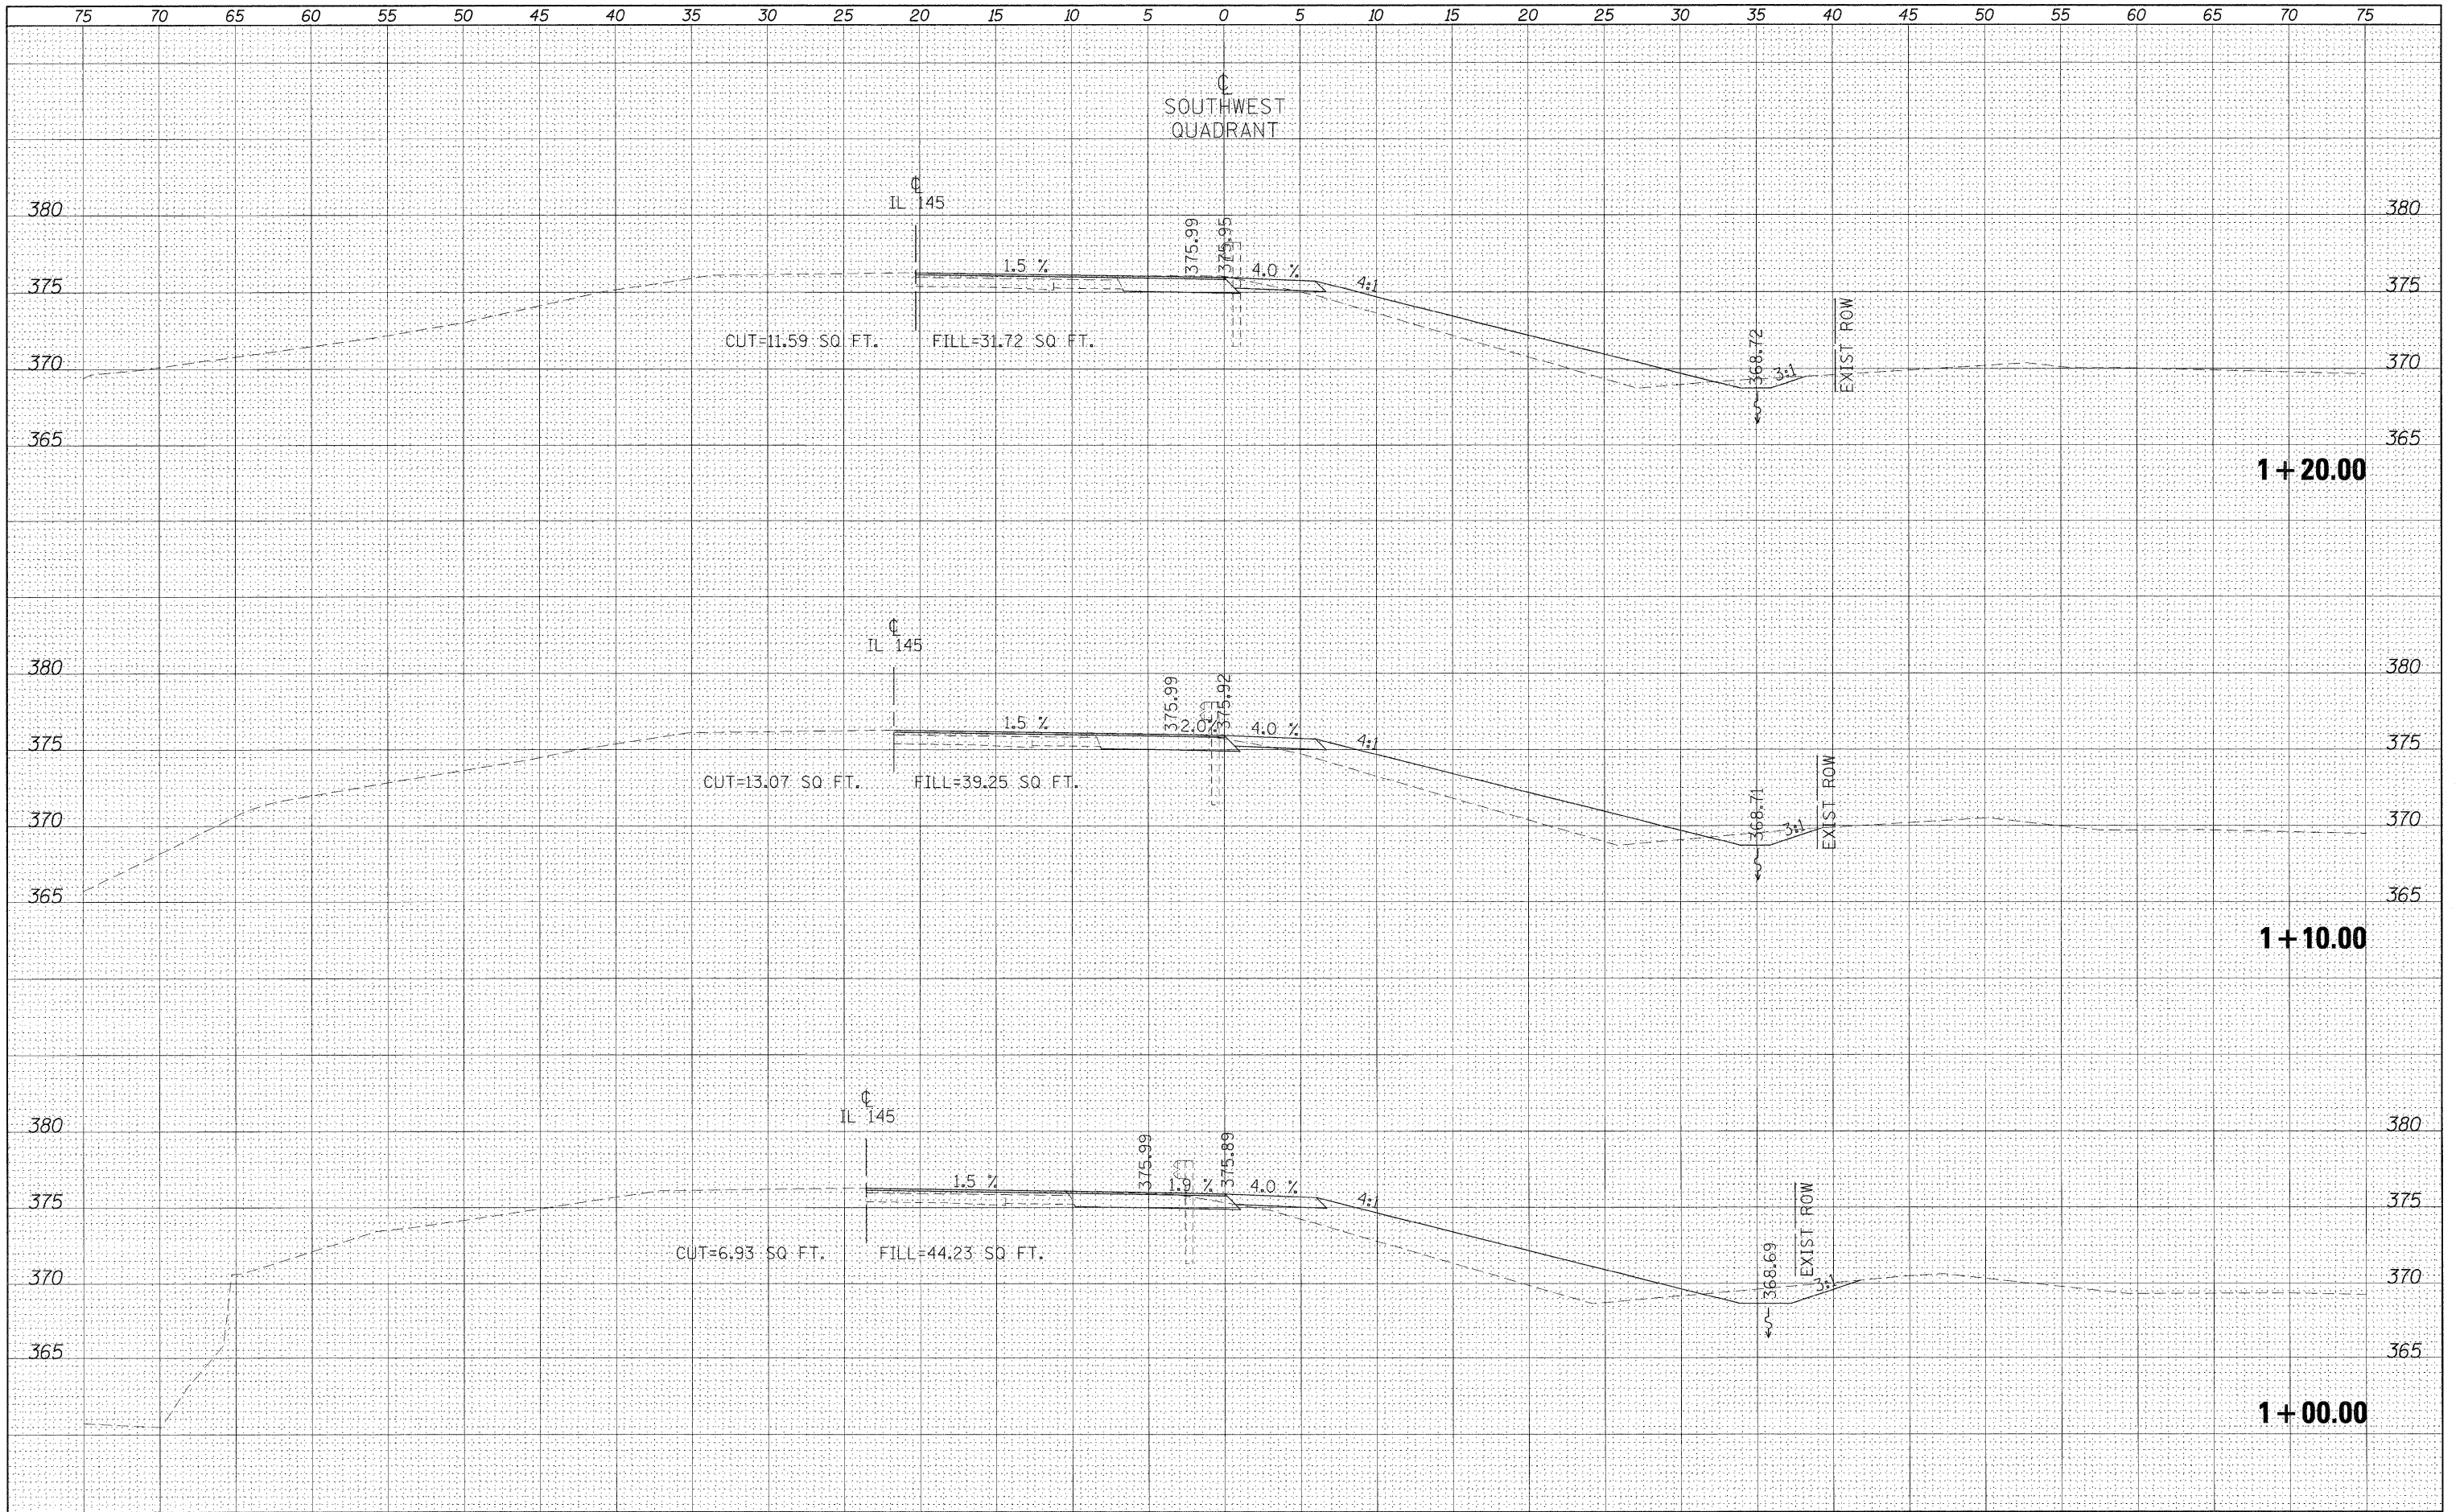

FILE NAME =
 USER NAME = nssdp
 DESIGNED -
 DRAWN -
 CHECKED -
 DATE -

QUADS.DGN
 PLOT SCALE = 5,0000 ' / IN.
 PLOT DATE = 12/16/2010

DESIGNED -
 DRAWN -
 CHECKED -
 DATE -

REVISED -
 REVISED -
 REVISED -
 REVISED -

**STATE OF ILLINOIS
 DEPARTMENT OF TRANSPORTATION**

CROSS SECTIONS - SOUTHWEST QUADRANT

SCALE: SHEET NO. OF SHEETS STA. 1+00.00 TO STA. 1+20.00

F.A.P. RTE. 132	SECTION 102 (N,L)	COUNTY MASSAC	TOTAL SHEETS 79	SHEET NO. 70
CONTRACT NO. 78116				ILLINOIS FED. AID PROJECT