


DATE	
BY	
FINAL SURVEY	SURVEYED
NOTE BOOK	PLOTTED
NO.	TEMPLATE
	AREAS CHECKED

DATE	
BY	
ORIGINAL SURVEY	SURVEYED
NOTE BOOK	PLOTTED
NO.	TEMPLATE
	AREAS CHECKED

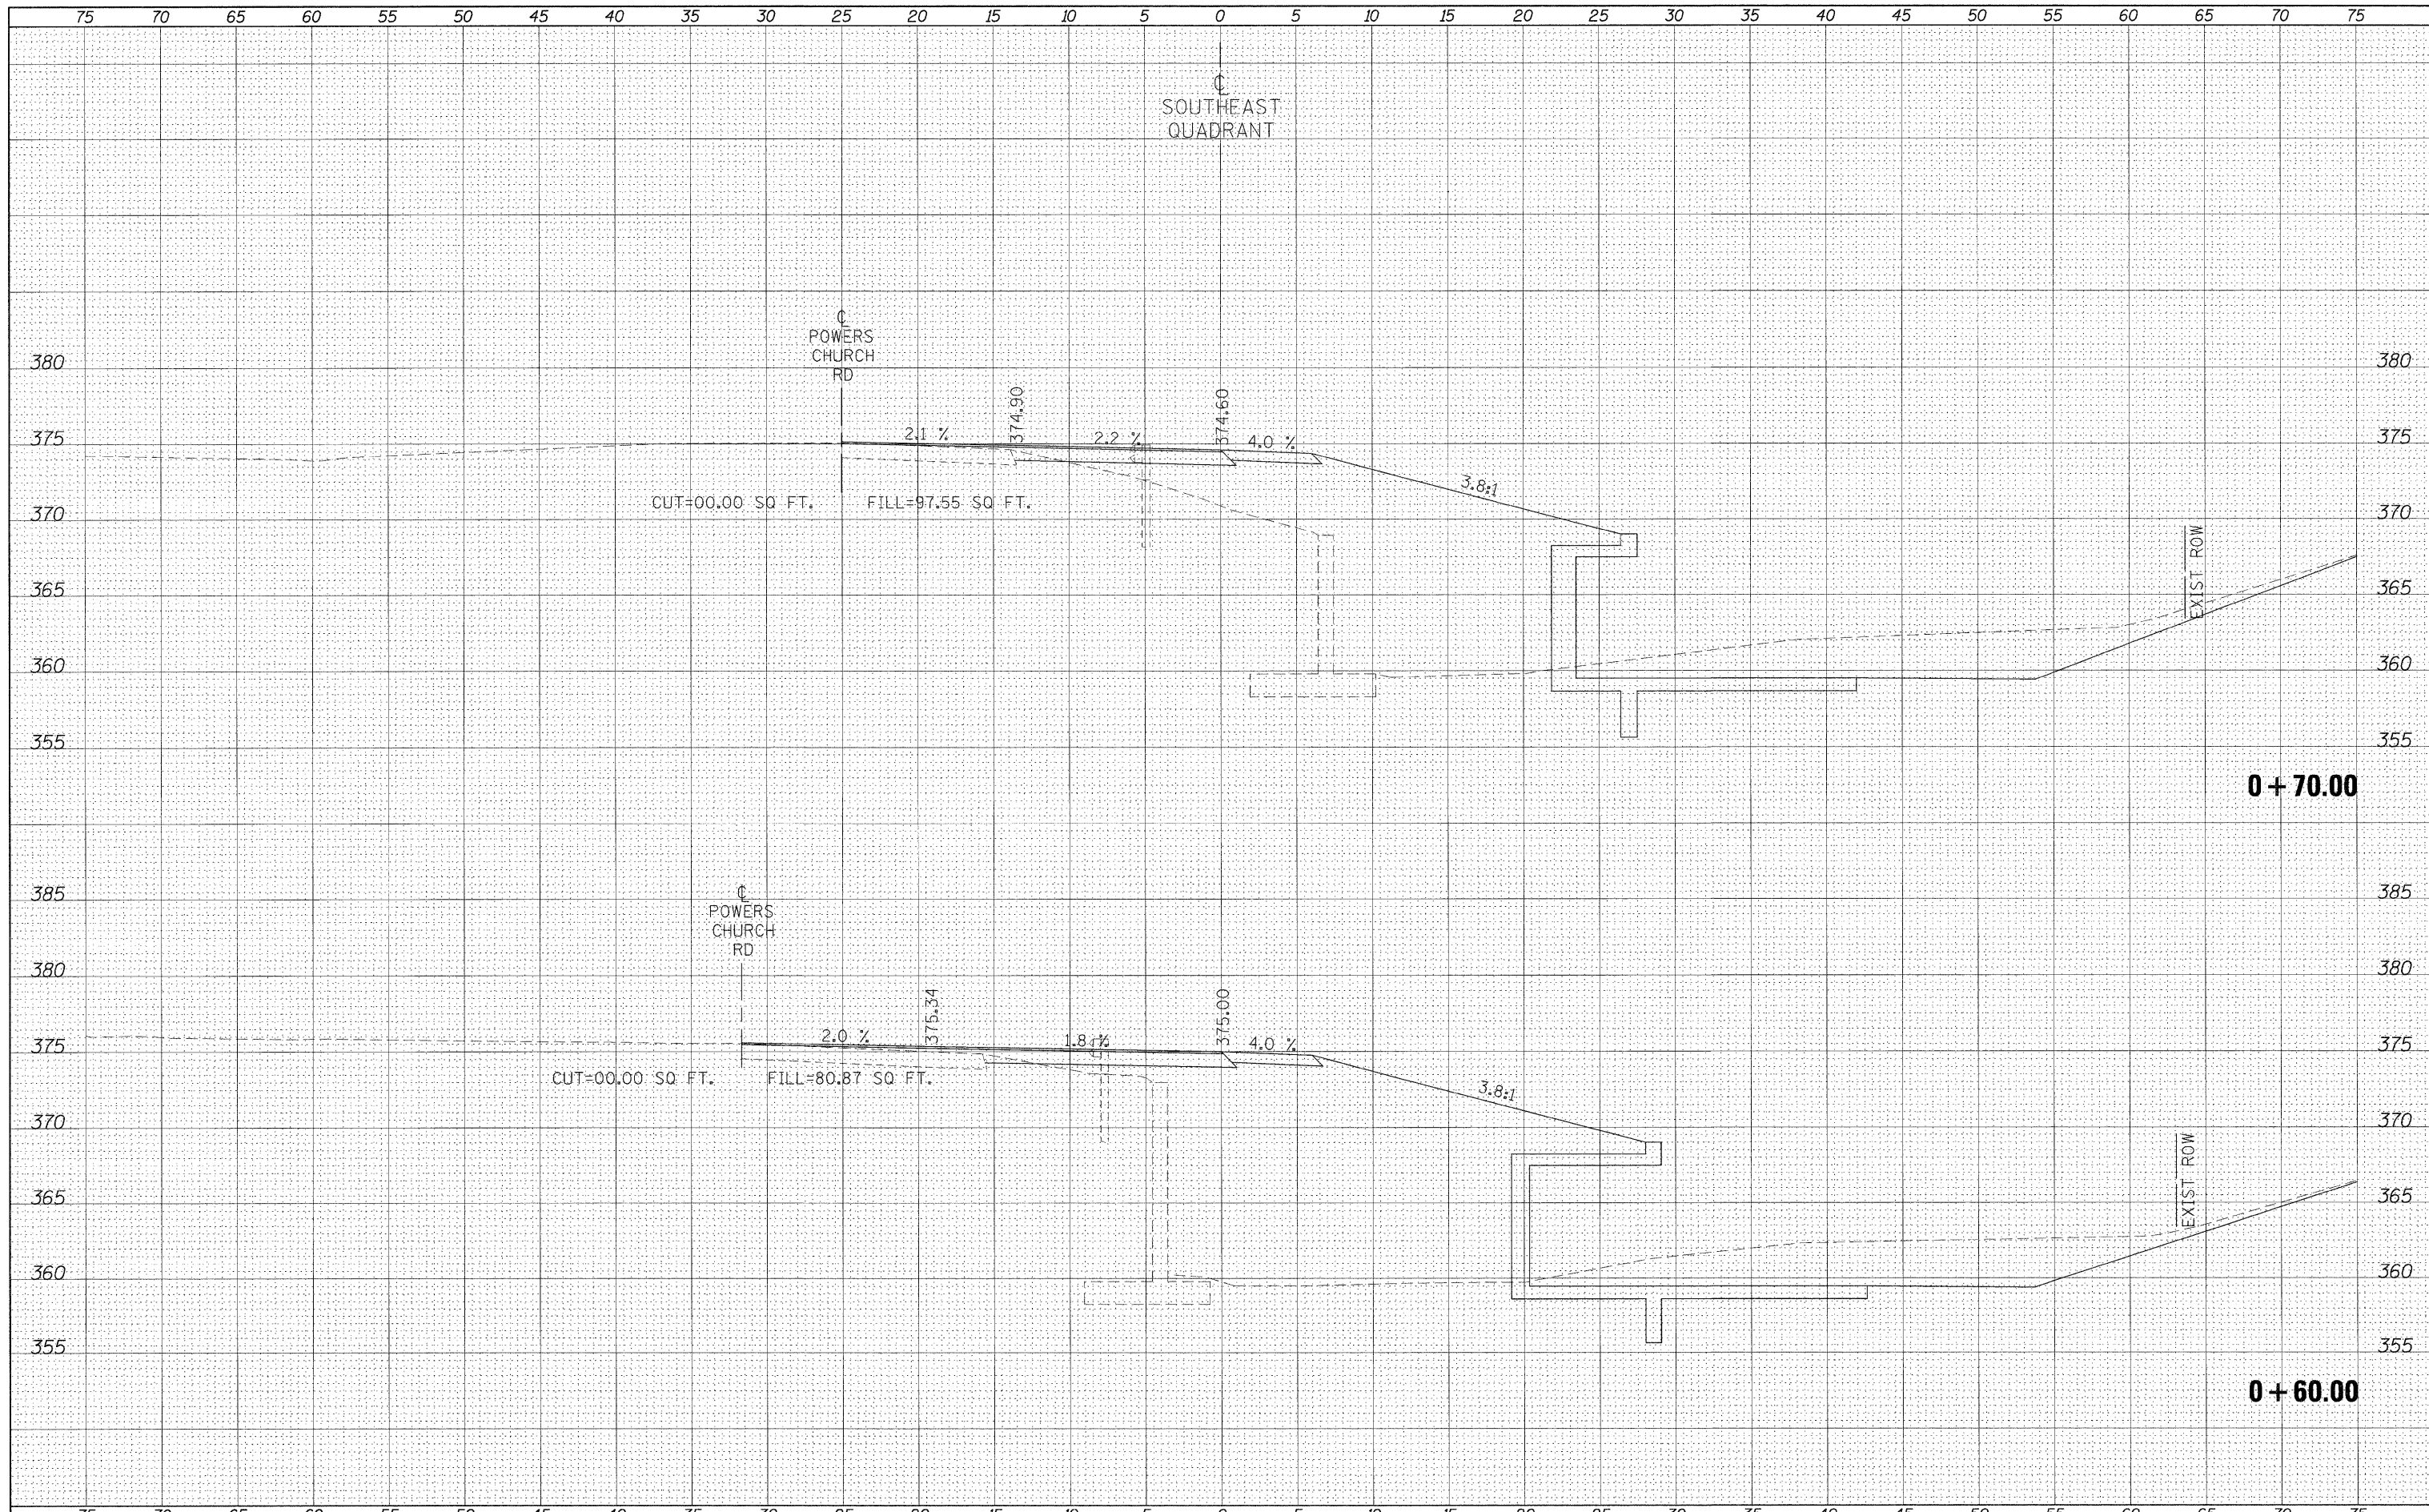

FILE NAME =	USER NAME = naasdp	DESIGNED -	REVISED -	STATE OF ILLINOIS DEPARTMENT OF TRANSPORTATION	CROSS SECTIONS - SOUTHEAST QUADRANT				F.A.P. RTE.	SECTION	COUNTY	TOTAL SHEETS	SHEET NO.	
ca:\pwr\work\p1dot\naasdp\d8125145\d978116.sht.dgn		DRAWN -	REVISED -		SCALE:	SHEET NO.	OF	SHEETS	STA. +60.00	TO STA. +70.00	132	102 (N/L)	MASSAC	79 75
		CHECKED -	REVISED -										CONTRACT NO. 78116	
		DATE -	REVISED -										ILLINOIS FED. AID PROJECT	