


DATE	
BY	
FINAL SURVEY	SURVEYED
NOTE BOOK NO.	PLOTTED
	TEMPLATE
	AREAS CHECKED

DATE	
BY	
ORIGINAL SURVEY	SURVEYED
NOTE BOOK NO.	PLOTTED
	TEMPLATE
	AREAS CHECKED

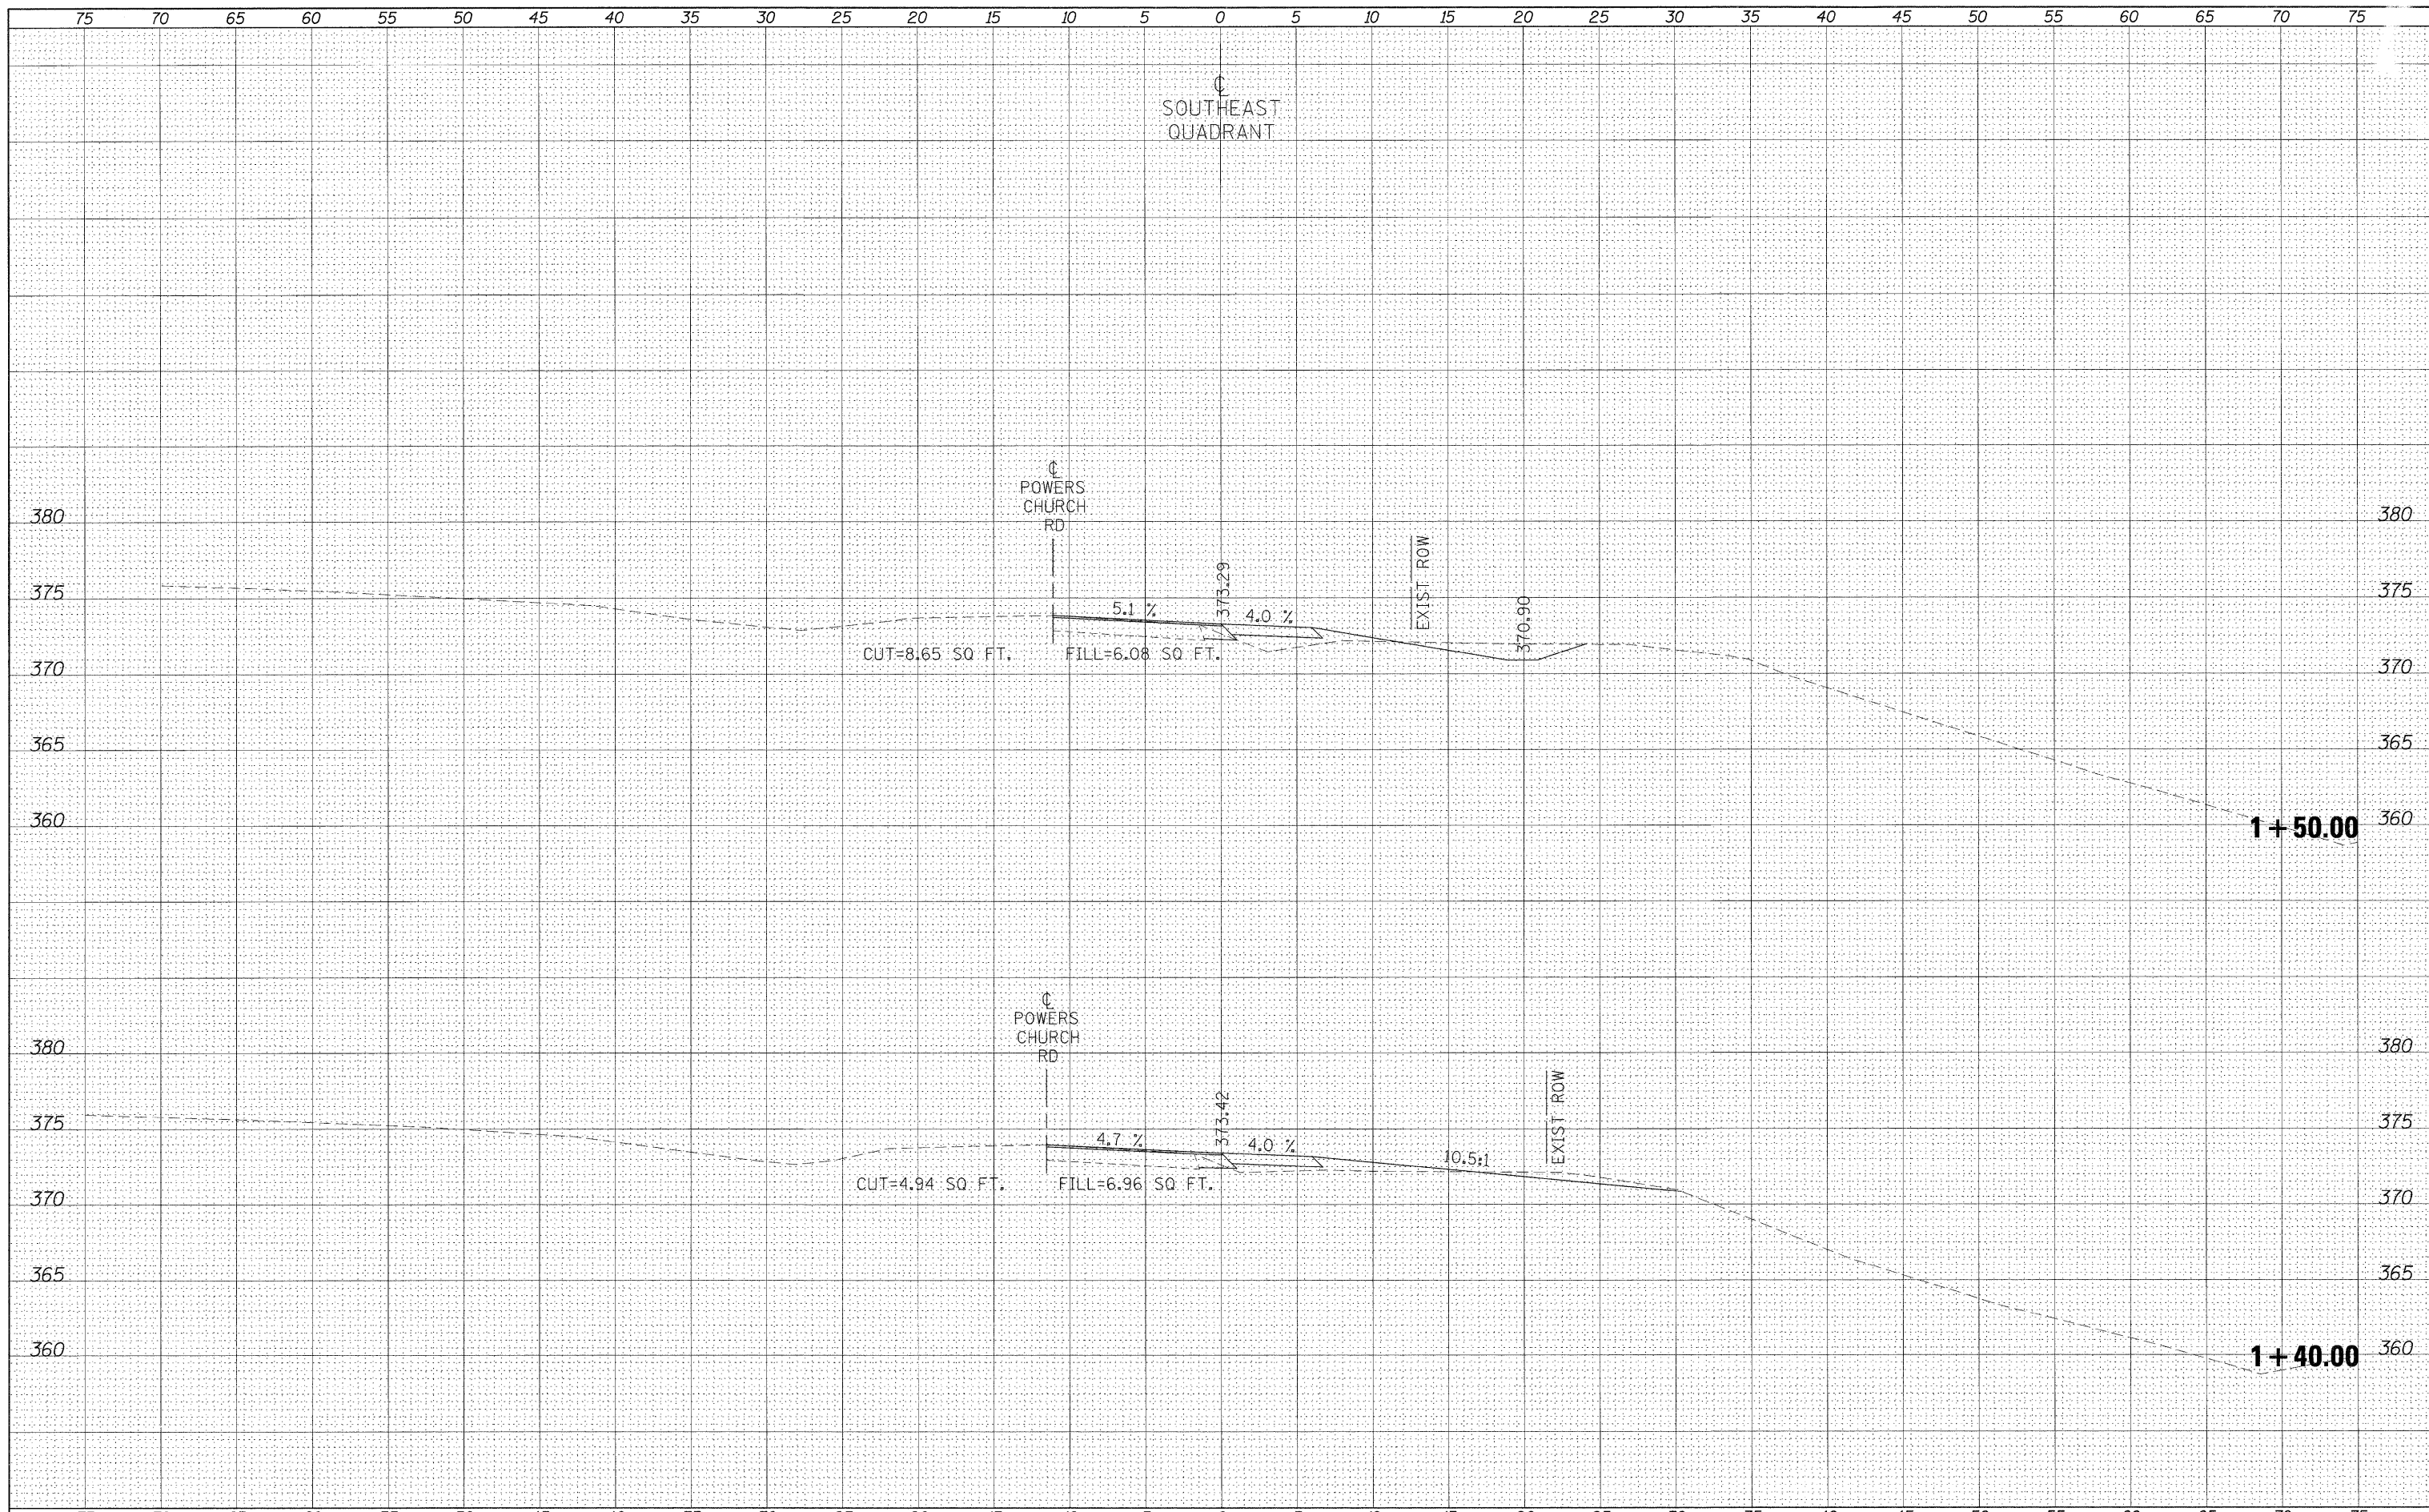

FILE NAME =	USER NAME = nsasdp	DESIGNED -	REVISED -	STATE OF ILLINOIS DEPARTMENT OF TRANSPORTATION	CROSS SECTIONS - SOUTHEAST QUADRANT	F.A.P. RTE.	SECTION	COUNTY	TOTAL SHEETS	SHEET NO.
et:\pw\work\puidot\nsasdp\0125145\d978116.sht...	quads.dgn	DRAWN -	REVISED -			132	102 (N,L)	MASSAC	79	79
	PLOT SCALE = 5.0000' / IN.	CHECKED -	REVISED -			CONTRACT NO. 78116				
	PLOT DATE = 12/16/2010	DATE -	REVISED -			ILLINOIS FED. AID PROJECT				
SCALE: SHEET NO. OF SHEETS STA. 1+40.00 TO STA. 1+50.00										