




SIDEWALK SECTION

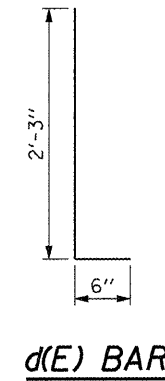

d(E) BAR

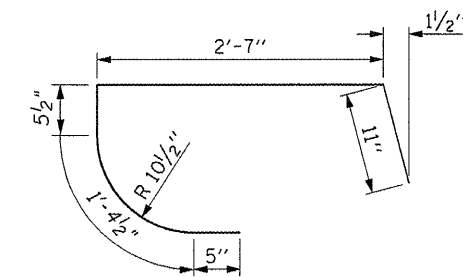

c(E) BAR

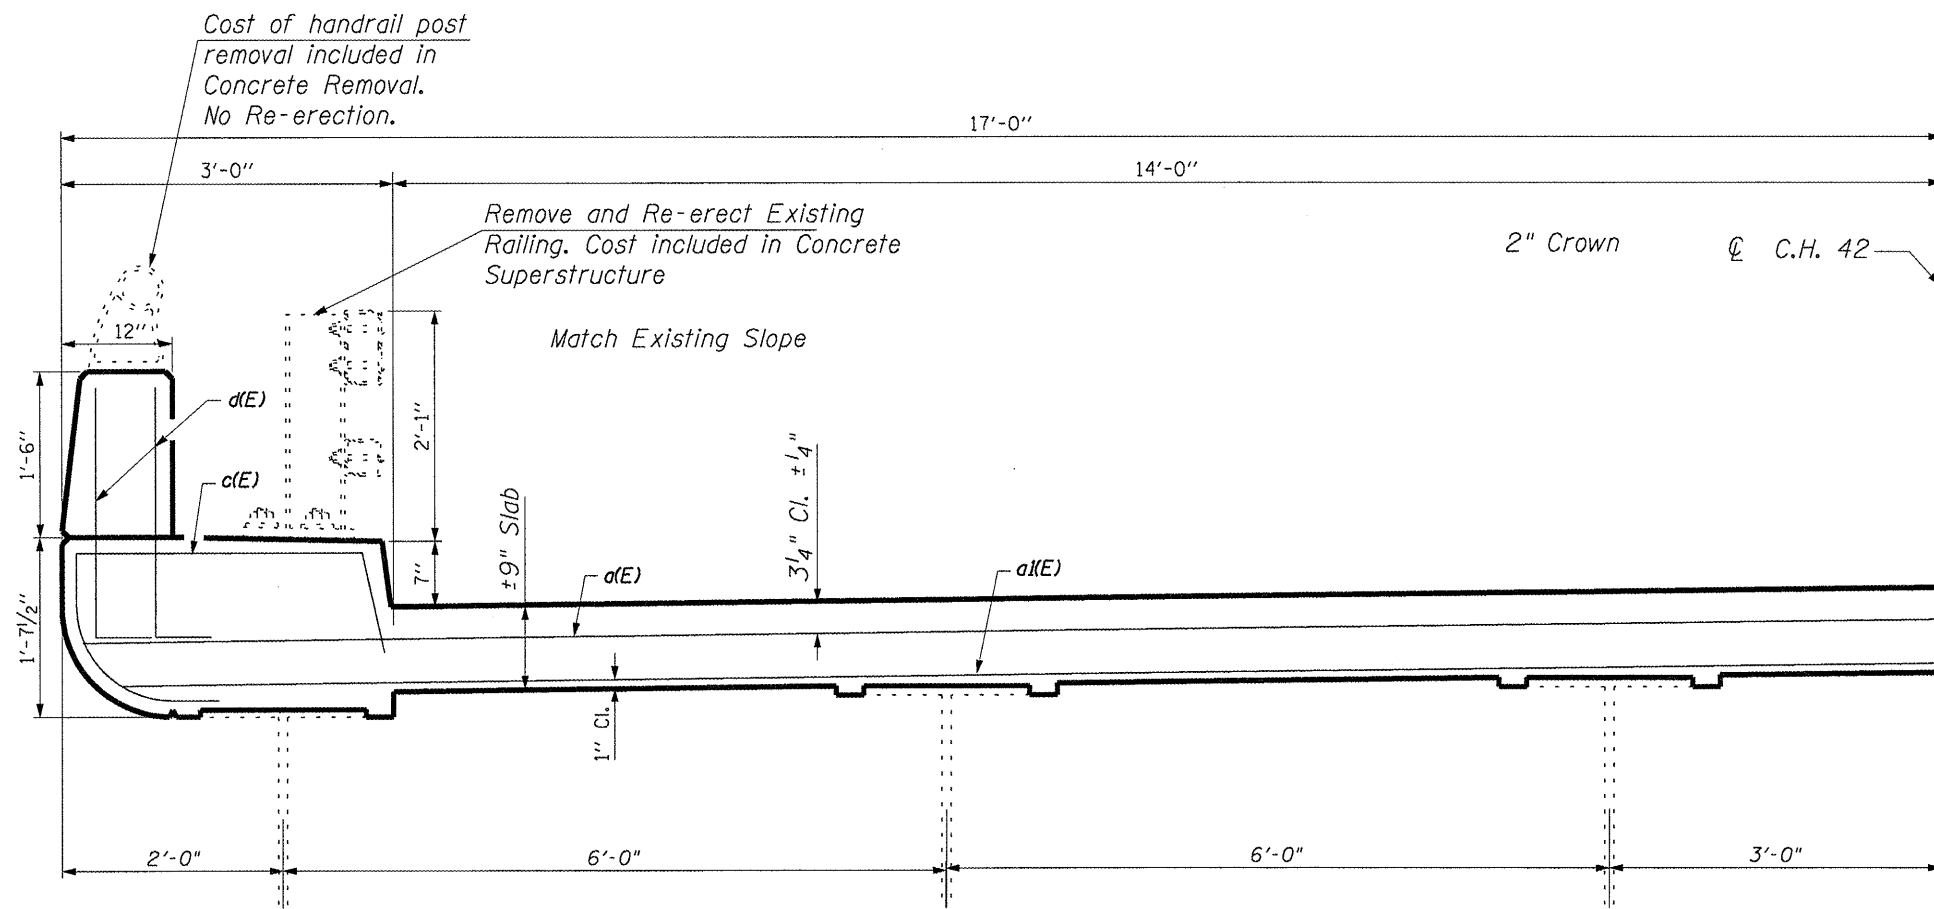

DECK SECTION AT JOINT

Symmetric About C Struct.

| | | | | | | | | | | |
|---|-----------------------|-----------------------|------------------------------|---|--|--------------------|---------|--------|--------------|-----------|
| FILE NAME = | USER NAME = gautneyrk | DESIGNED - RK6 | REVISED - | STATE OF ILLINOIS DEPARTMENT OF TRANSPORTATION | CONCRETE REPLACE STRUCTURE NO. 041-0055 | RTE. | SECTION | COUNTY | TOTAL SHEETS | SHEET NO. |
| ct\pwwork\pwwork\gautneyrk\d0190470\78212-sht-plendgn | DRAWN - | REVISED - | • D9 CM BRIDGE REPAIR 2011-2 | | | JEFFERSON | 24 | 19 | | |
| PLOT SCALE = 1:866 1/8" = 1' IN. | CHECKED - | REVISED - | *F.A.S. 2869 & F.A.I. 57 | | | CONTRACT NO. 78233 | | | | |
| PLOT DATE = 12/22/2010 | DATE - | REVISED - | ILLINOIS FED. AID PROJECT | | | | | | | |