


PEACE ROAD

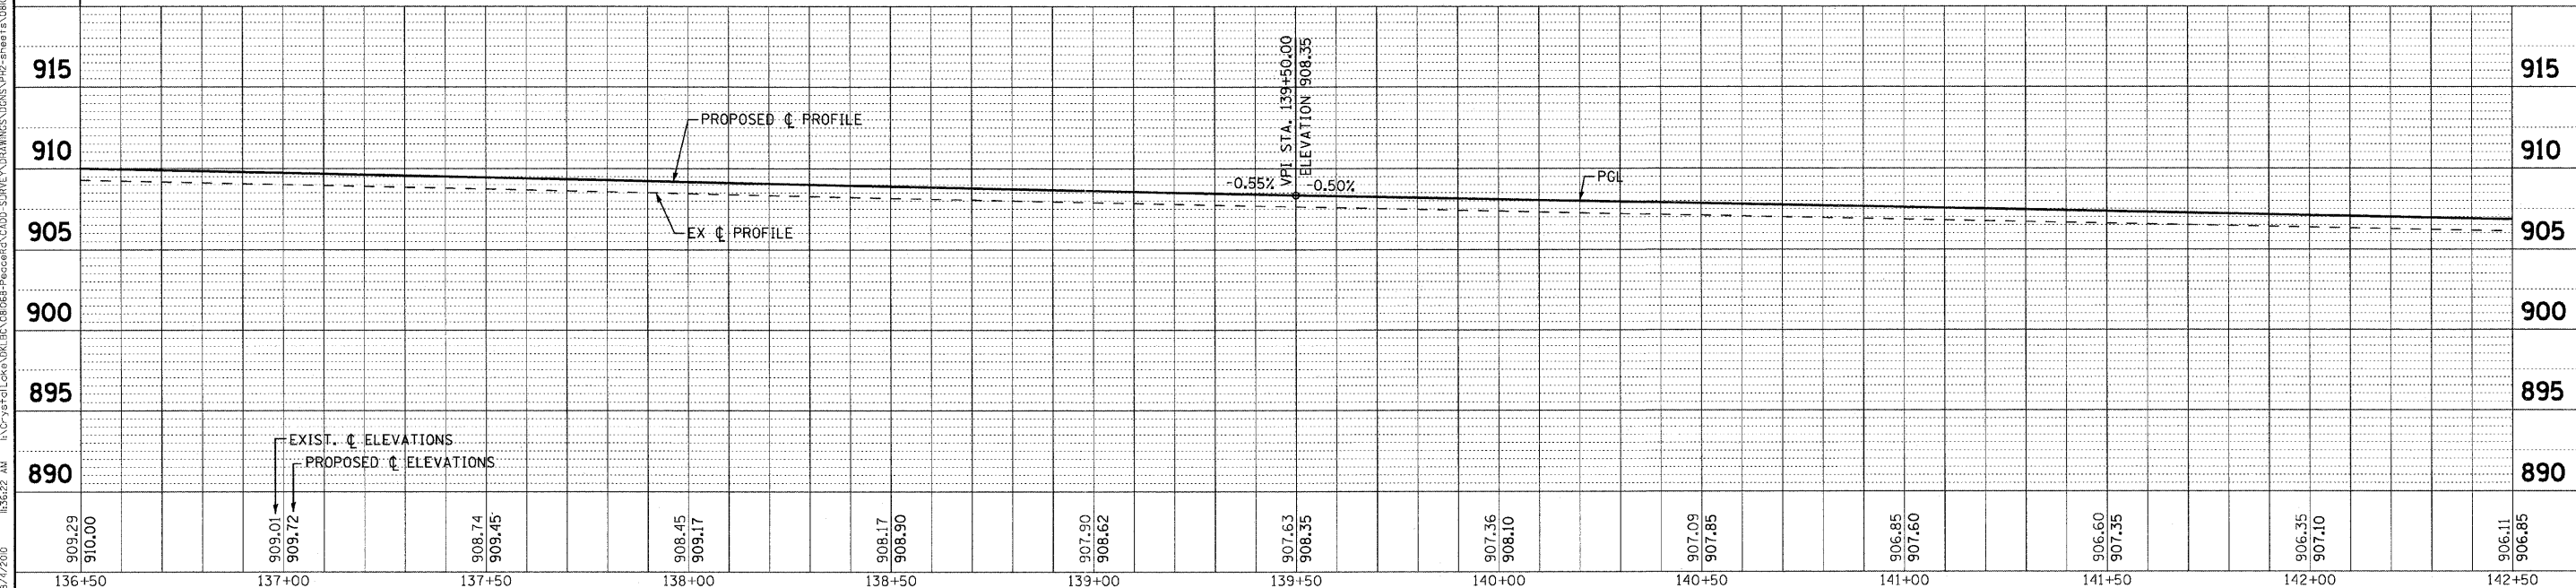

COPYRIGHT © 2009 BY BAXTER & WOODMAN, INC.
 ALL RIGHTS RESERVED. PROJECT NO. 06-00172-00-01
 LICENSE NO. 08-00321, EXPIRES 12/30/2011
 8/4/2010 8:56:22 AM
 I:\Projects\06-00172-00-01\Drawings\06-00172-00-01-01-01-01-01.dwg



DESIGNED -	DJS	REVISED -	
DRAWN -	UKB	REVISED -	
CHECKED -	RWL	REVISED -	
DATE -	05-03-2010	REVISED -	

**CITY OF DEKALB, ILLINOIS
PEACE ROAD
IMPROVEMENTS**

**GEOMETRICS
PEACE ROAD**

SCALE: H: 1"=20' V: 1"=5'
STA. 136+50 TO STA. 142+50

F.A.U. RTE.	SECTION	COUNTY	TOTAL SHEETS	SHEET NO.
5369	06-00172-00-WR	DeKALB	64	26
FED. ROAD DIST. NO. 3 (ILLINOIS)			CONTRACT NO. 87465	
FED. AID PROJECT M-5017 (043)				