


PIPES						
NO.	TYPE	LENGTH (LF)	DIA (IN)	SLOPE	TBF (CY)	
P-5	STORM SEWERS, RUBBER GASKET, CLASS A, TYPE 2	26	12	0.78%	1	
P-6	STORM SEWERS, RUBBER GASKET, CLASS A, TYPE 2	51	12	0.70%	2	
P-7	STORM SEWERS, RUBBER GASKET, CLASS A, TYPE 1	9	12	0.73%	1	
P-8	STORM SEWERS, RUBBER GASKET, CLASS A, TYPE 1	18	12	0.71%	1	

GENERAL ELECTRIC  
(08-24-177-006)  
(08-24-177-007)

STORM STRUCTURES						
NO.	STATION	OFFSET	TYPE	FRAME	RIM / EOP	INVERT
S-9	133+00	57' LT	FLARED END SECTION	----	----	904.27 12" E
S-10	133+00	24' LT	MANHOLE, TYPE A, 5' DIA.	COMB. F&G TYPE 24	912.54 EOP	904.52 12" W
S-11	133+00	24' RT	MANHOLE, TYPE A, 5' DIA.	COMB. F&G TYPE 24	912.54 EOP	900.40 12" E
S-12	133+00	98' RT	FLARED END SECTION	----	----	900.00 12" W
S-13	135+50	39' LT	FLARED END SECTION	----	----	906.95 12" E
S-14	135+50	24' LT	DRAINAGE STRUCTURE SPECIAL	COMB. F&G TYPE 24	910.07 EOP	907.06 12" W
S-15	135+50	24' RT	DRAINAGE STRUCTURE SPECIAL	COMB. F&G TYPE 24	910.07 EOP	905.69 12" E
S-16	135+50	48' RT	FLARED END SECTION	----	----	905.52 12" W

**PEACE ROAD**  
CITY OF DeKALB (08-24-401-003)

CITY OF DeKALB  
(08-24-251-005)

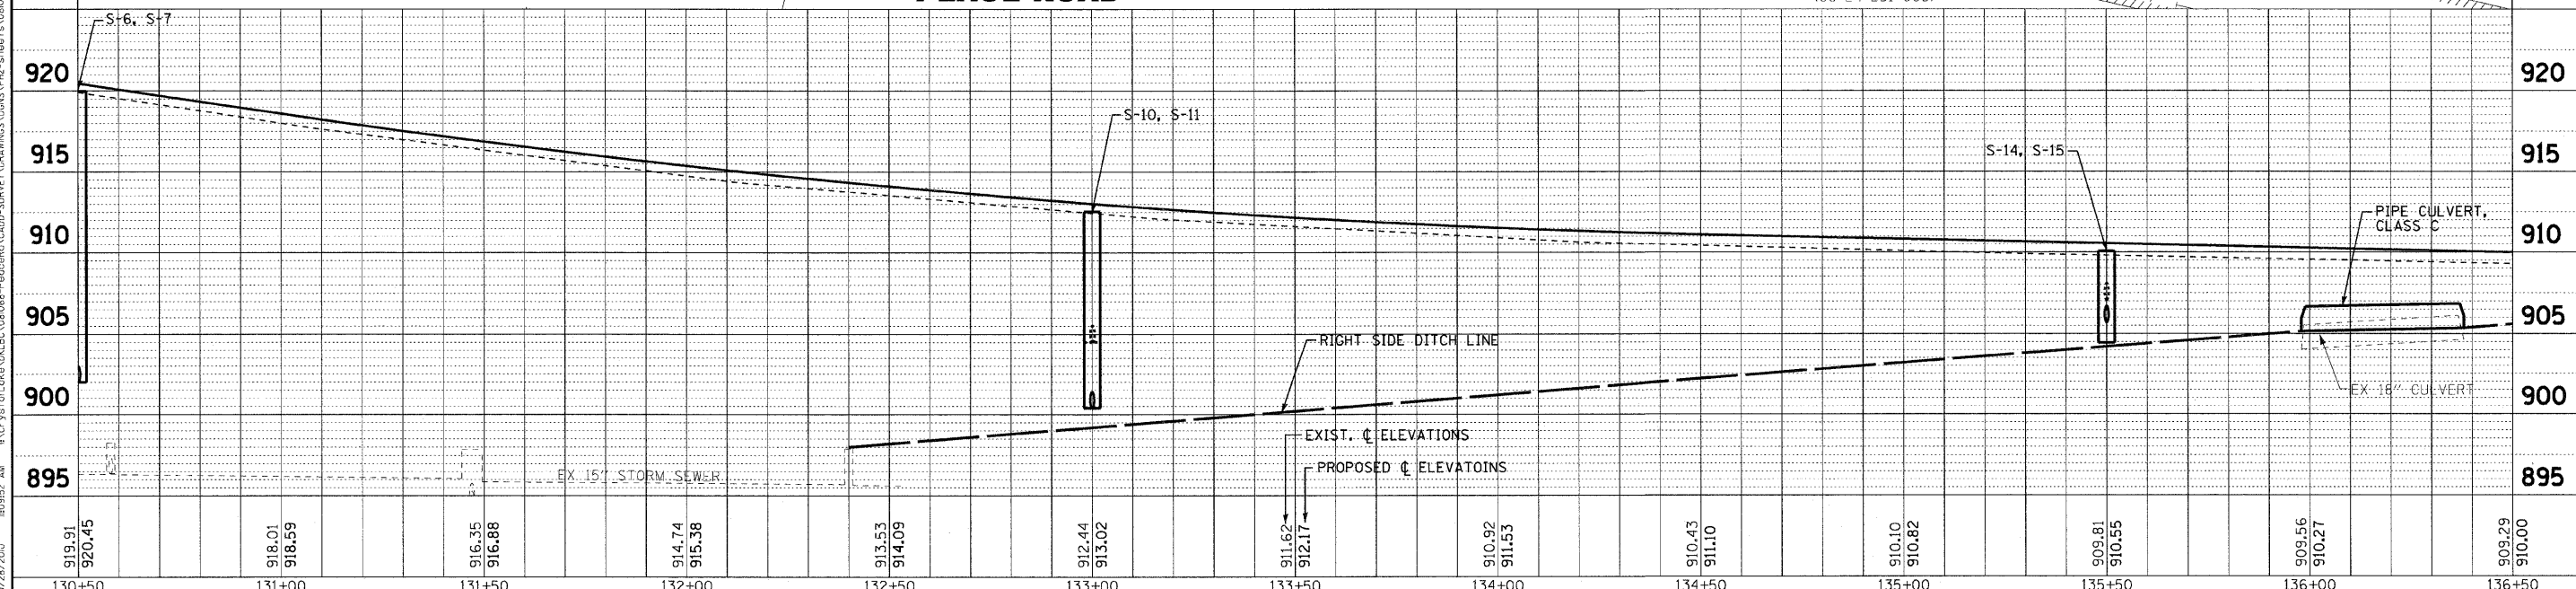

COPYRIGHT © 2009 BY BAXTER & WOODMAN, INC. ...  
 LICENSE NO. 84-00281 EXPIRES 4/30/2011  
 10/28/2010 10:52:52 AM



DESIGNED - AMM	REVISED - 10-27-2010 IDOT REVIEW
DRAWN - UKB	REVISED -
CHECKED - RWL	REVISED -
DATE - 05-03-2010	REVISED -

**CITY OF DEKALB, ILLINOIS  
PEACE ROAD  
IMPROVEMENTS**

<b>DRAINAGE AND UTILITY PEACE ROAD</b>	
SCALE: H: 1"=20' V: 1"=5'	STA. 130+50 TO STA. 136+50

F.A.U. RTE. 5369	SECTION 06-00172-00-WR	COUNTY DeKALB	TOTAL SHEETS 64	SHEET NO. 30
CONTRACT NO. 87465			FED. ROAD DIST. NO. 3   ILLINOIS   FED. AID PROJECT M-5017 (043)	