


GENERAL ELECTRIC
(08-24-177-006)
(08-24-177-007)

CITY OF DeKALB
(08-24-178-005)

PIPES					
NO.	TYPE	LENGTH (LF)	DIA (IN)	SLOPE	TBF (CY)
P-9	STORM SEWERS, RUBBER GASKET, CLASS A, TYPE 2	6	12	0.50%	1
P-10	STORM SEWERS, RUBBER GASKET, CLASS A, TYPE 1	48	12	0.44%	7

STORM STRUCTURES						
NO.	STATION	OFFSET	TYPE	FRAME	RIM / EOP	INVERT
S-17	138+00	36' LT	FLARED END SECTION	----	----	905.73 12" E
S-18	138+00	24' LT	DRAINAGE STRUCTURE SPECIAL	COMB. F&G TYPE 24	908.69 EOP	905.79 12" W & E
S-19	138+00	24' RT	DRAINAGE STRUCTURE SPECIAL	COMB. F&G TYPE 24	908.69 EOP	906.00 12" W
S-20	140+66	24' LT	DRAINAGE STRUCTURE SPECIAL	COMB. F&G TYPE 24	907.29 EOP	901.49 12" E (EX)
S-21	140+67	24' RT	DRAINAGE STRUCTURE SPECIAL	COMB. F&G TYPE 24	907.29 EOP	900.91 12" W (EX), E (EX)

PEACE ROAD

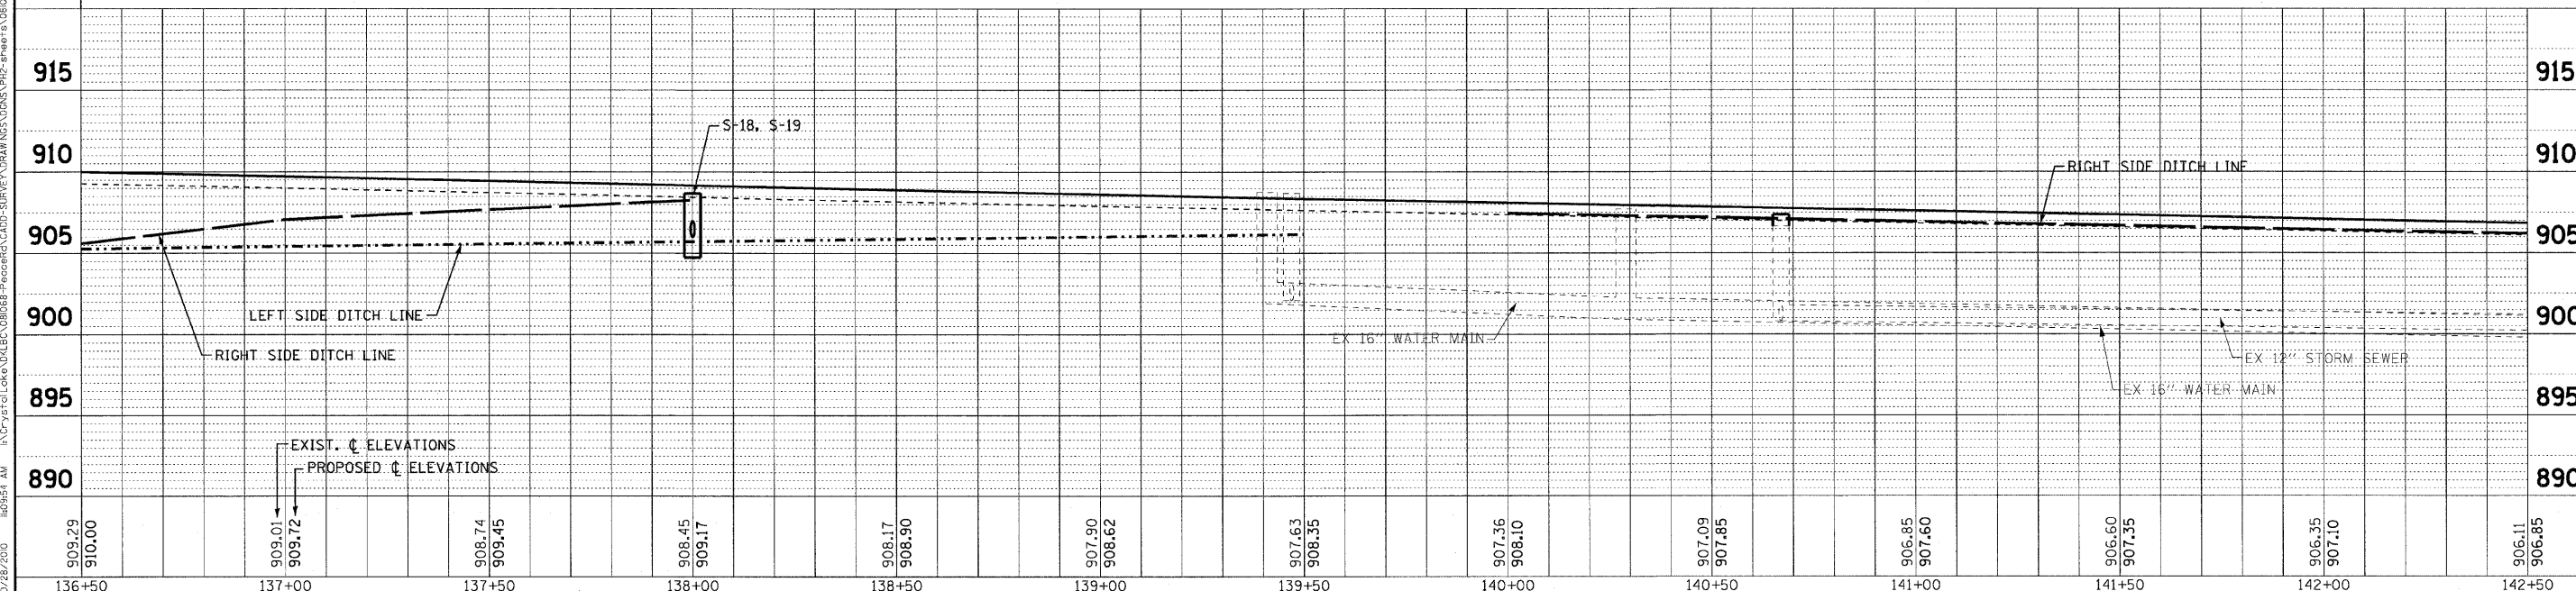

COPYRIGHT © 2009 BY BAXTER & WOODMAN, INC.
 ALL RIGHTS RESERVED. THIS DRAWING IS THE PROPERTY OF BAXTER & WOODMAN, INC. AND IS NOT TO BE REPRODUCED OR TRANSMITTED IN ANY FORM OR BY ANY MEANS, ELECTRONIC OR MECHANICAL, INCLUDING PHOTOCOPYING, RECORDING, OR BY ANY INFORMATION STORAGE AND RETRIEVAL SYSTEM, WITHOUT THE WRITTEN PERMISSION OF BAXTER & WOODMAN, INC.
 PROJECT NO. 06-00172-00-01 - EXPIRES 4/30/2011
 10/28/2010 10:55:57 AM bdb951.dwg



DESIGNED - AMM	REVISED - 10-27-2010 IDOT REVIEW
DRAWN - UKB	REVISED -
CHECKED - RWL	REVISED -
DATE - 05-03-2010	REVISED -

CITY OF DEKALB, ILLINOIS PEACE ROAD IMPROVEMENTS

SCALE: H: 1"=20' V: 1"=5'		STA. 136+50 TO STA. 142+50
---------------------------	--	----------------------------

DRAINAGE AND UTILITY PEACE ROAD

F.A.U. RTE. 5369	SECTION 06-00172-00-WR	COUNTY DeKALB	TOTAL SHEETS 64	SHEET NO. 31
FED. ROAD DIST. NO. 3 ILLINOIS			CONTRACT NO. 87465	
FED. AID PROJECT M-5017 (043)				