


NOTES:  
ALL PAVEMENT MARKINGS ARE THERMOPLASTIC UNLESS OTHERWISE NOTED.

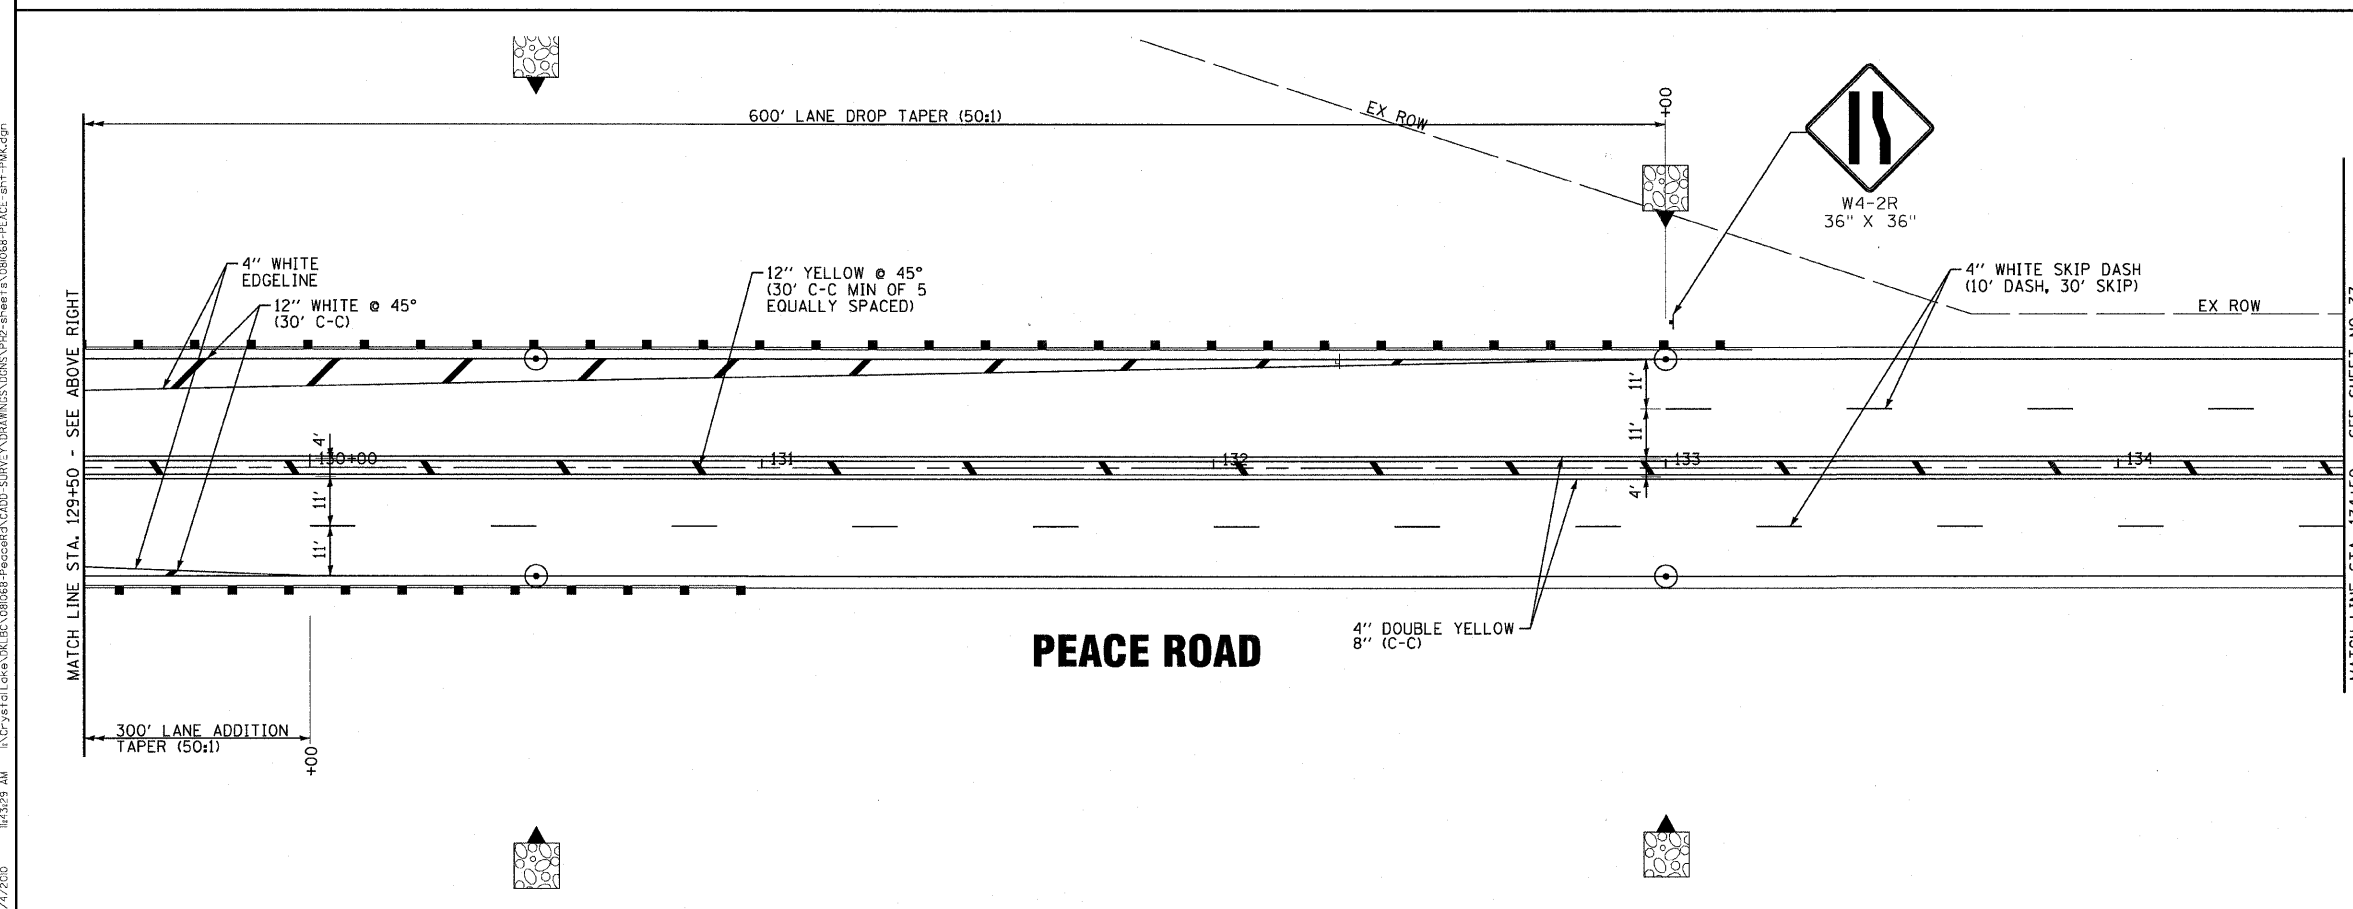

NOTES:  
ALL PAVEMENT MARKINGS ARE THERMOPLASTIC UNLESS OTHERWISE NOTED.

COPYRIGHT © 2008 BY BAXTER & WOODMAN, INC.  
 ALL RIGHTS RESERVED. THIS DOCUMENT IS THE PROPERTY OF BAXTER & WOODMAN, INC. AND IS TO BE USED ONLY FOR THE PROJECT AND SITE SPECIFICALLY IDENTIFIED HEREIN.  
 LICENSE NO. 184-00281 - EXPIRES 4/30/2011  
 8/4/2010 10:43:29 AM  
 I:\C:\CrystalLake\DLK\BC\081068-PeaceRoad\CAD0-SURVEY\DRAWINGS\DRG\081068-PEACE-SHT-PMK.dgn



DESIGNED - DJS	REVISED -
DRAWN - UKB	REVISED -
CHECKED - RWL	REVISED -
DATE - 05-03-2010	FILE NAME - 081068-PEACE-sht-PMK.dgn

**CITY OF DeKALB, ILLINOIS**  
**PEACE ROAD**  
**IMPROVEMENTS**

**PAVEMENT MARKING AND SIGNING PLANS**  
**PEACE ROAD**

SCALE: 1"=20'      STA.124+50      TO STA.134+50

F.A.U. RTE.	SECTION	COUNTY	TOTAL SHEETS	SHEET NO.
5369	06-00172-00-WR	DeKALB	64	36
				CONTRACT NO. 87465
FED. ROAD DIST. NO. 3   ILLINOIS   FED. AID PROJECT M-5017 (043)				