
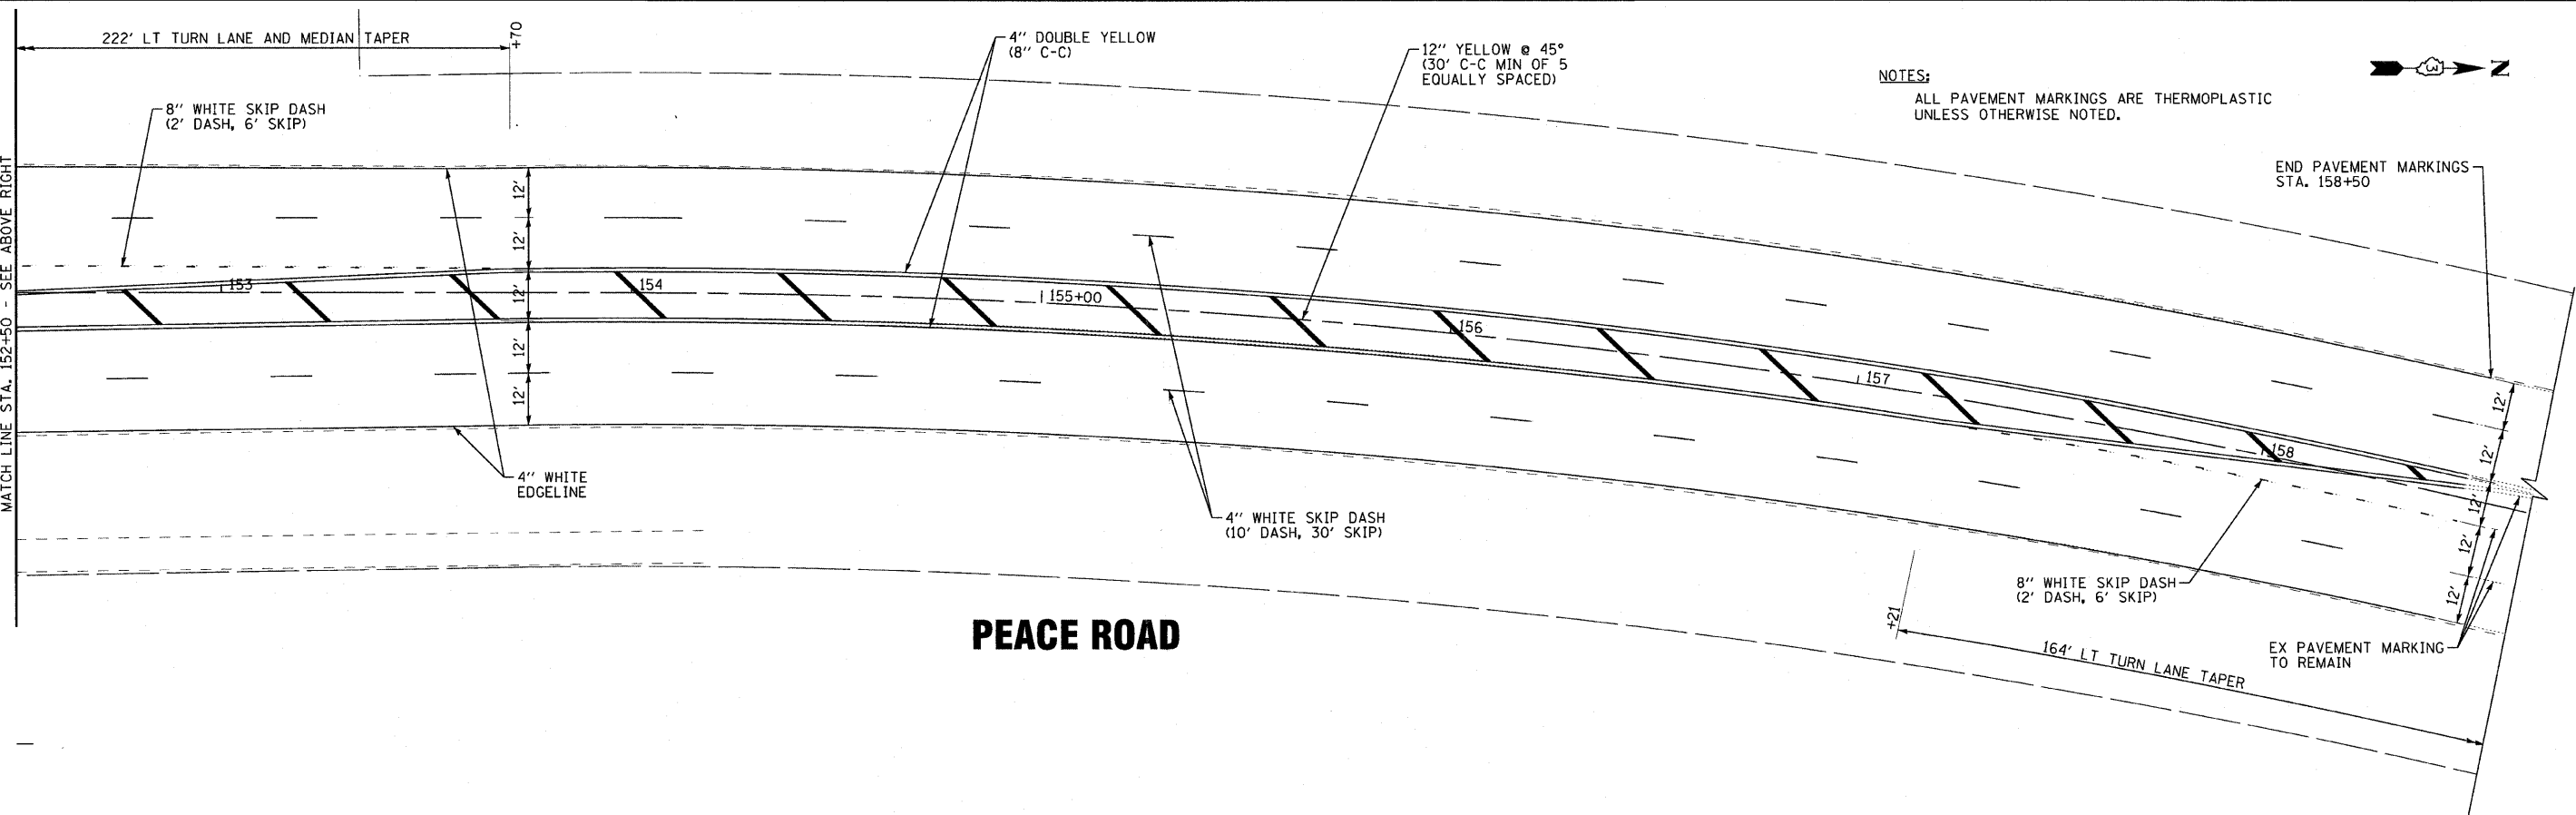


**SPEED LIMIT**  
45

R2-1  
24" X 30"  
CLASS II  
TRUCK  
ROUTE

R5-L,02  
24"x24"

EXISTING PAVED U/L  
GENERAL ELECTRIC  
(08-24-177-006)  
(08-24-177-014)

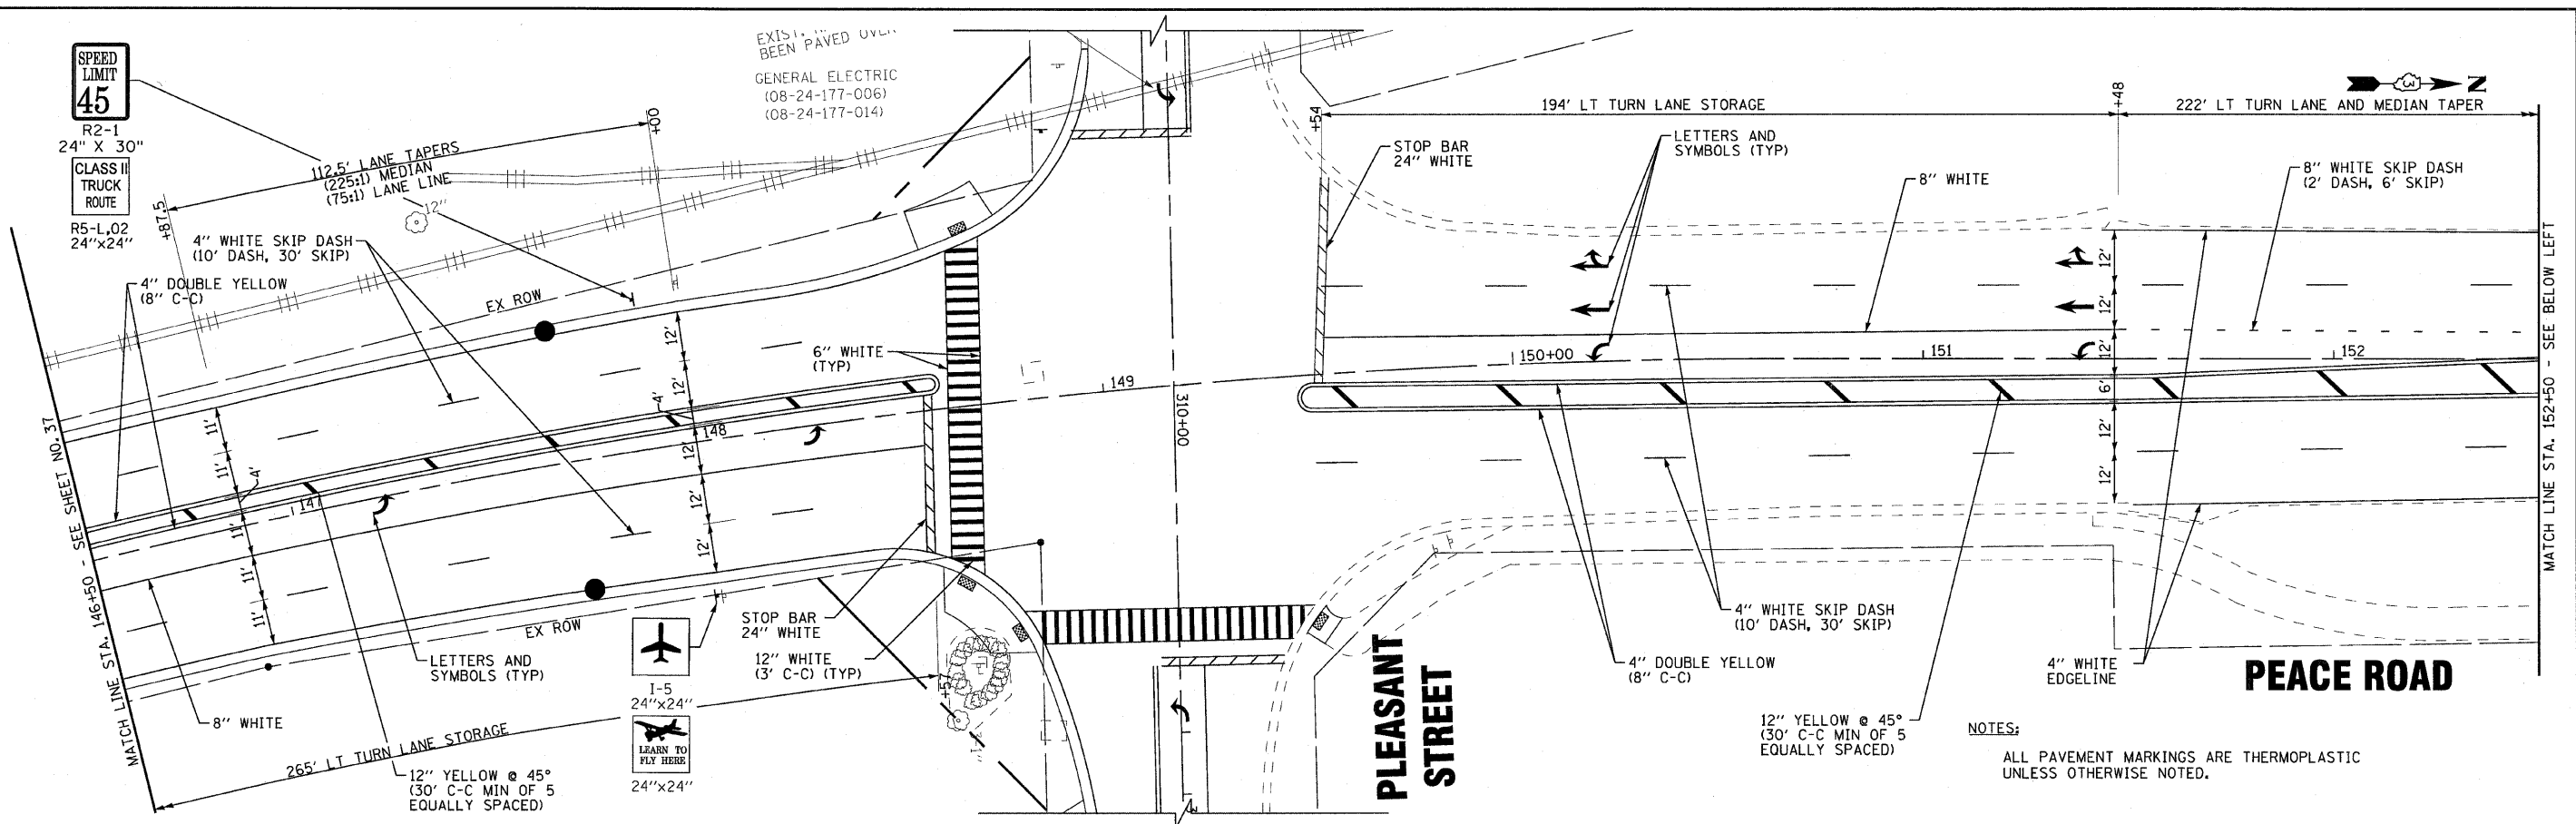

DESIGNED - DJS	REVISED - 08-4-2010 100T REVIEW
DRAWN - UKB	REVISED -
CHECKED - RWL	REVISED -
DATE - 05-03-2010	FILE NAME - 081068-PEACE-sht-PMK.dgn

**CITY OF DeKALB, ILLINOIS  
PEACE ROAD  
IMPROVEMENTS**

<b>PAVEMENT MARKING AND SIGNING PLANS PEACE ROAD</b>	
SCALE: 1"=20'	STA. 146+50 TO STA. 158+50

F.A.U. RTE.	SECTION	COUNTY	TOTAL SHEETS	SHEET NO.
5369	06-00172-00-WR	DeKALB	64	38
CONTRACT NO. 87465				
FED. ROAD DIST. NO. 3 ILLINOIS FED. AID PROJECT M-5017 (043)				

COPYRIGHT © 2008 BY BAXTER & WOODMAN, INC.  
 ALL RIGHTS RESERVED. THIS DRAWING IS THE PROPERTY OF BAXTER & WOODMAN, INC. AND IS TO BE USED ONLY FOR THE PROJECT AND LOCATION SPECIFICALLY IDENTIFIED HEREON. ANY REUSE OR MODIFICATION OF THIS DRAWING WITHOUT THE WRITTEN CONSENT OF BAXTER & WOODMAN, INC. IS STRICTLY PROHIBITED.  
 LICENSE NO. 184-00121 - EXPIRES 4/30/2011  
 8/1/2010 10:43:54 AM