


NOTES:
ALL PAVEMENT MARKINGS ARE THERMOPLASTIC UNLESS OTHERWISE NOTED.

MATCH LINE STA. 308+00 - SEE BELOW LEFT



NOTES:
ALL PAVEMENT MARKINGS ARE THERMOPLASTIC UNLESS OTHERWISE NOTED.

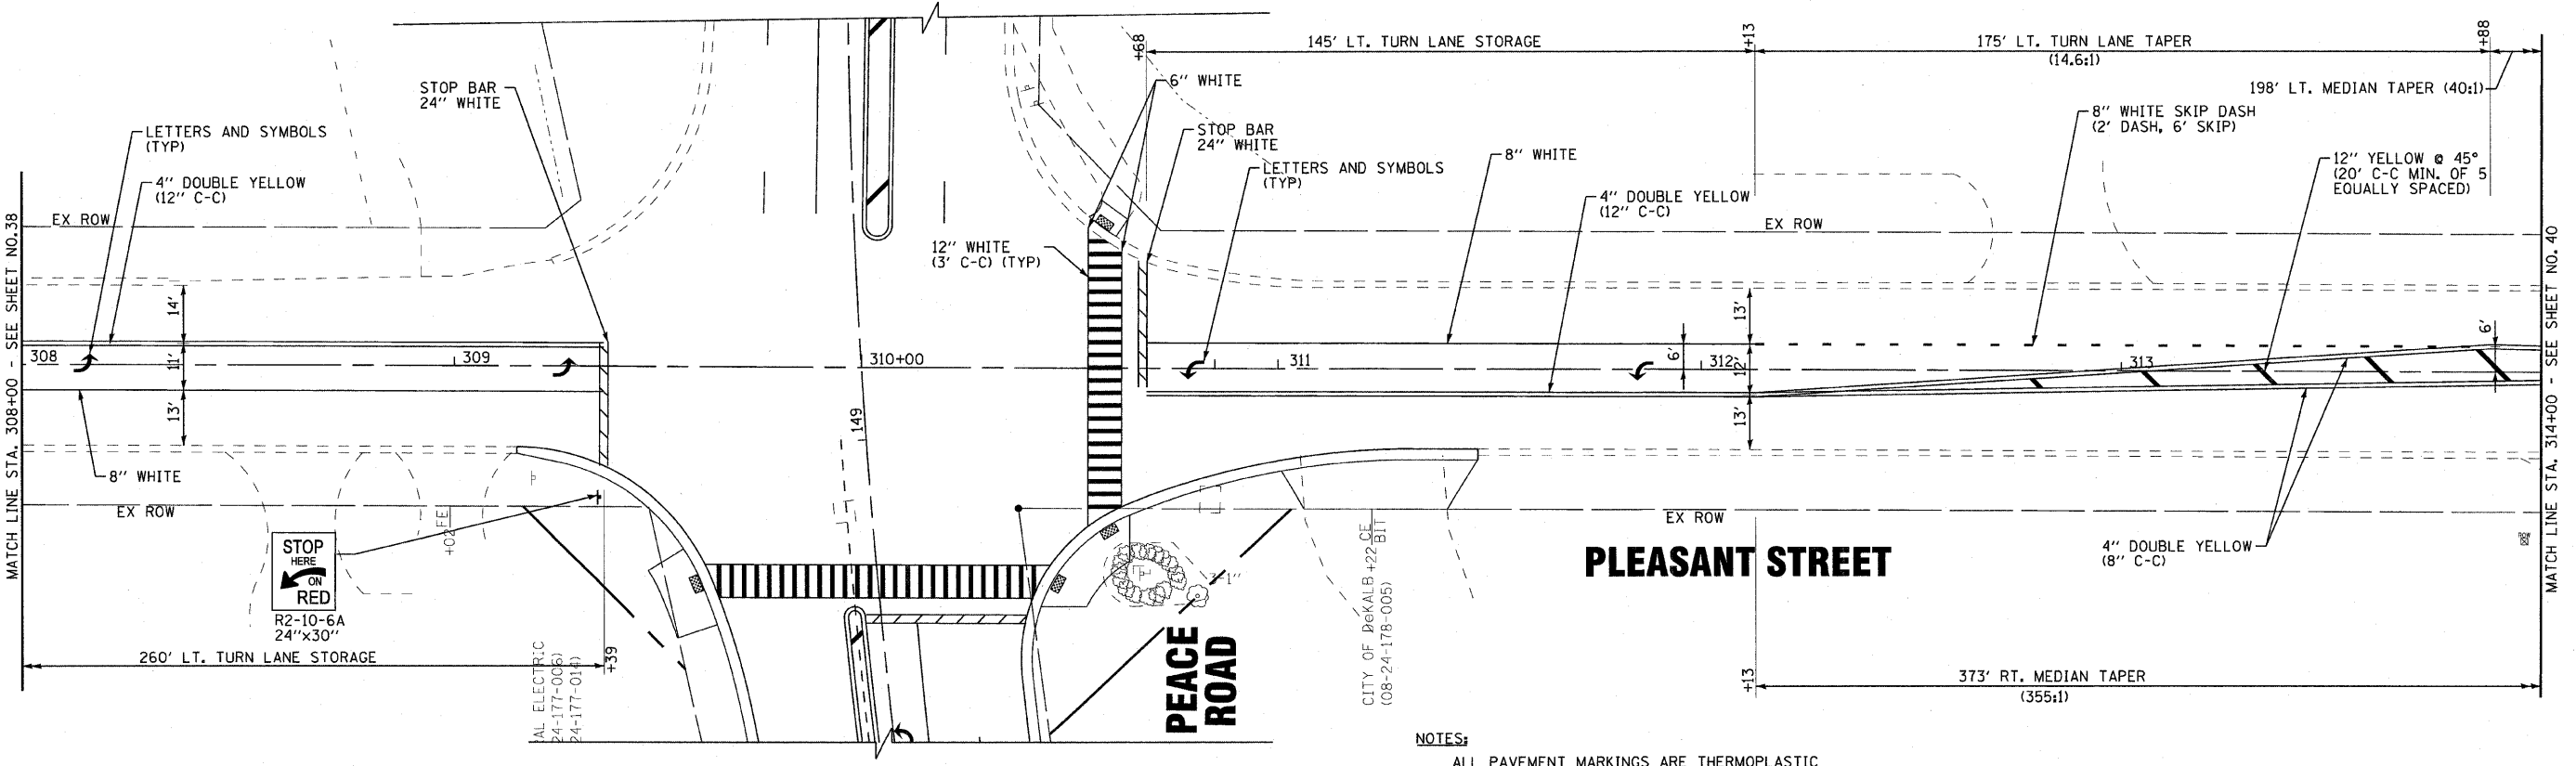

MATCH LINE STA. 314+00 - SEE SHEET NO. 40

COPYRIGHT © 2008 BY BAXTER & WOODMAN, INC.
 STATE OF ILLINOIS PROFESSIONAL ENGINEERING EXAMINATIONS BOARD
 LICENSE NO. 001-072000
 PROJECT NO. 08-24-178-005
 DRAWING NO. 081068-PEACE-sht-PMK.dgn
 DATE: 05/03/2010 11:40:07 AM



DESIGNED - DJS	REVISED - 08-4-2010 IDOT REVIEW
DRAWN - UKB	REVISED -
CHECKED - RWL	REVISED -
DATE - 05-03-2010	FILE NAME - 081068-PEACE-sht-PMK.dgn

**CITY OF DeKALB, ILLINOIS
PEACE ROAD
IMPROVEMENTS**

**PAVEMENT MARKING AND SIGNING PLANS
PLEASANT STREET**

SCALE: 1"=20'
STA. 302+00 TO STA. 314+00

F.A.U. RTE.	SECTION	COUNTY	TOTAL SHEETS	SHEET NO.
5369	06-00172-00-WR	DeKALB	64	39
CONTRACT NO. 87465				
FED. ROAD DIST. NO. 3 ILLINOIS FED. AID PROJECT M-5017 (043)				