


**NOTE:**  
 THE PROPOSED 1 1/2" CONDUIT RUNNING FROM THE BRIDGE TO THE SIGNAL CABINET IS FOR FUTURE CITY COMMUNICATIONS. NO CABLE SHALL BE INSTALLED IN THIS CONDUIT AS A PART OF THIS PROJECT.

THE INTERCONNECT CABLE SHALL BE REMOVED AND STORED IN SUCH A WAY AS TO MAINTAIN THE INTEGRITY OF THE CABLE AND INSULATION AS DETERMINED BY THE ENGINEER. THE INTERCONNECT CABLE SHALL BE REINSTALLED IN THE NEW 2" CONDUIT. THIS WORK SHALL BE INCLUDED IN THE COST OF REMOVE AND REINSTALL ELECTRIC CABLE FROM CONDUIT.

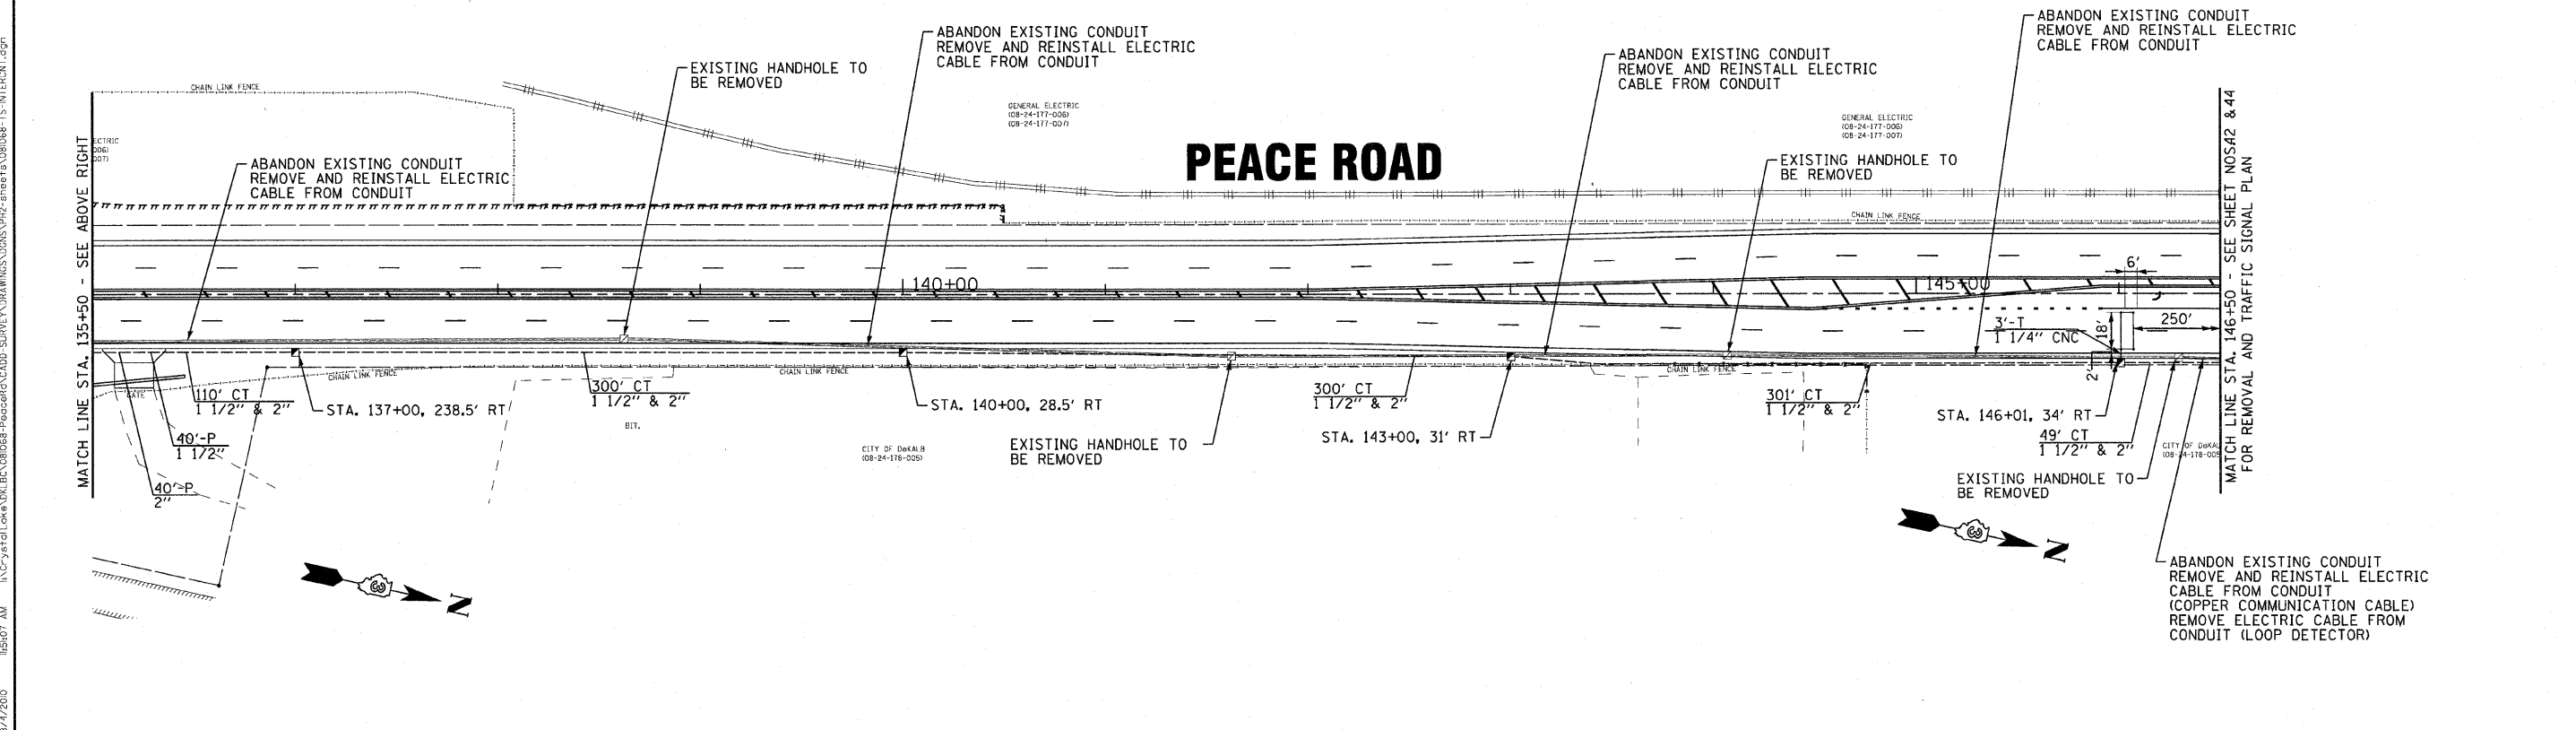

COPYRIGHT © 2006 BY BAXTER & WOODMAN, INC.  
 ALL RIGHTS RESERVED. NO PART OF THIS DOCUMENT IS TO BE REPRODUCED OR TRANSMITTED IN ANY FORM OR BY ANY MEANS, ELECTRONIC OR MECHANICAL, INCLUDING PHOTOCOPYING, RECORDING, OR BY ANY INFORMATION STORAGE AND RETRIEVAL SYSTEM.  
 LICENSE NO. 08-001021 - EXPIRES 4/30/2011  
 8/4/2010 10:07 AM  
 C:\p\st\oil\ok\KALB\08068-PeaceRoad-CADD\SURVEY\DRAWINGS\DOCS\PH2-sheets\081068-TS-INTERCNT.dgn



DESIGNED - DJS	REVISED -
DRAWN - LKB	REVISED -
CHECKED - RWL	REVISED -
DATE - 05-03-2010	FILE NAME - 081068-TS-INTERCNT.dgn

**CITY OF DeKALB , ILLINOIS**  
**PEACE ROAD**  
**IMPROVEMENTS**

<b>TRAFFIC SIGNAL INTERCONNECT PLAN</b>	
SCALE: 1"=40'	STA. 124+50 TO STA. 146+50

F.A.U. RTE.	SECTION	COUNTY	TOTAL SHEETS	SHEET NO.
5369	06-00172-00-WR	DeKALB	64	46
FED. ROAD DIST. NO. 3 (ILLINOIS) FED. AID PROJECT M-5017 (043)			CONTRACT NO. 87465	