

DESIGNED BY: BAXTER & WOODMAN, INC.  
 STATE OF ILLINOIS - PROFESSIONAL DESIGN FIRM  
 LICENSE NO.: 084-00181 - EXPIRES 4/30/2018  
 231405 8/4/2010 05:45:45 AM



DESIGNED - DJS  
 DRAWN - MAC  
 CHECKED - RWL  
 DATE - 05-03-210

REVISED -  
 REVISED -  
 REVISED -  
 REVISED -


**CITY OF DeKALB, ILLINOIS  
 PEACE ROAD  
 IMPROVEMENTS**

**CROSS SECTIONS  
 PEACE ROAD**


SCALE: H: 1"=10' V: 1"=5'

STA. 133+50 TO STA. 135+50

F.A. RTE.	SECTION	COUNTY	TOTAL SHEETS	SHEET NO.
5369	06-00172-00-WR	DeKALB	64	58
FED. ROAD DIST. NO. 3 (ILLINOIS)			CONTRACT NO. 87465	
FED. AID PROJECT M-5017 (043)				

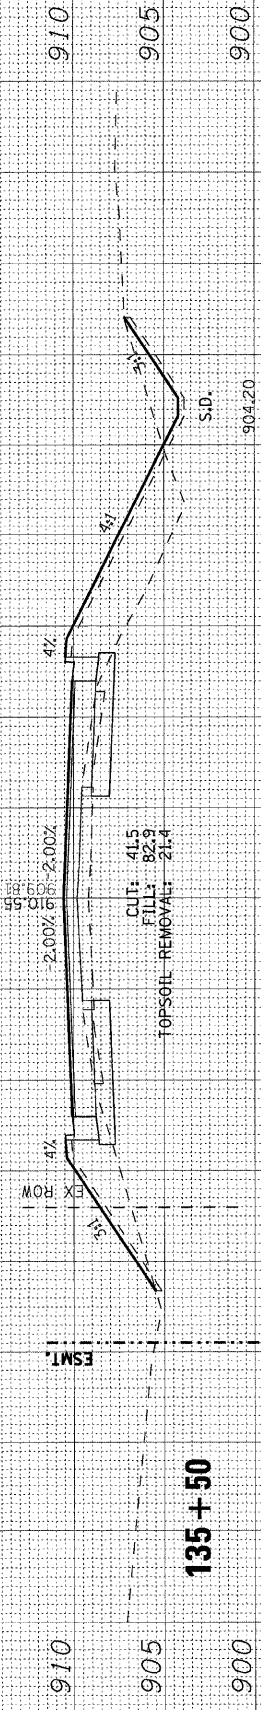

135+50

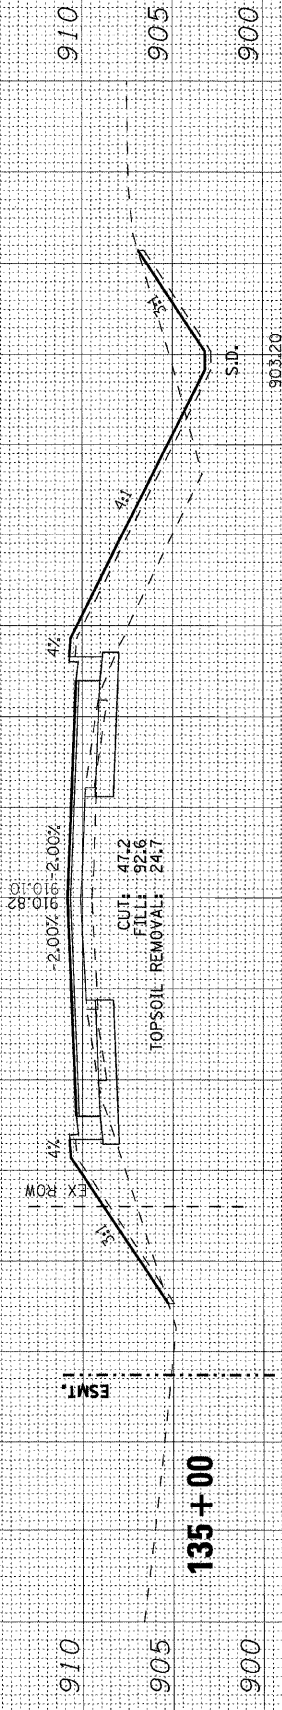


135+00



134+50



134+00

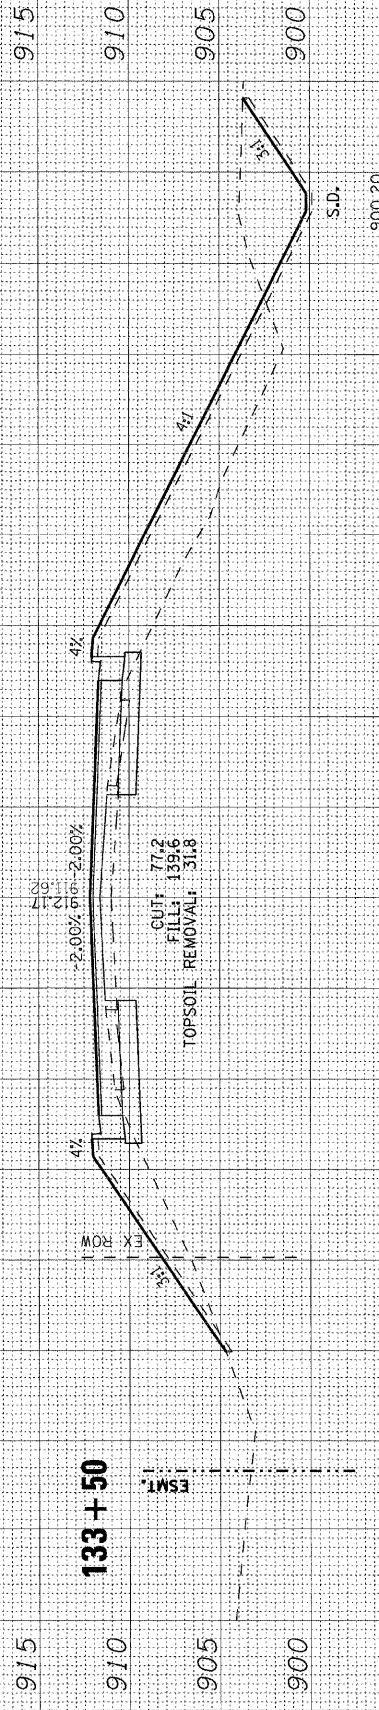

133+50

80 70 60 50 40 30 20 10 0 10 20 30 40 50 60 70 80 90