



CONTRACT NO. 87465 BY BAXTER & WOODMAN, INC.  
 STATE OF ILLINOIS - PROFESSIONAL DESIGN FIRM  
 LICENSE NO. 084-00071 - EXPIRES 7/30/2011  
 2300 N. WILSON AVENUE, SUITE 100, DEKALB, ILLINOIS 60151-3000

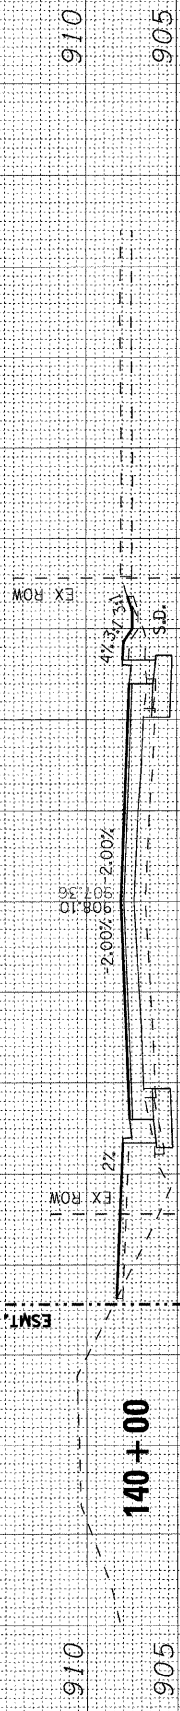


CUT: 15.4  
 FILL: 31.8  
 TOPSOIL REMOVAL: 8.3

140+00

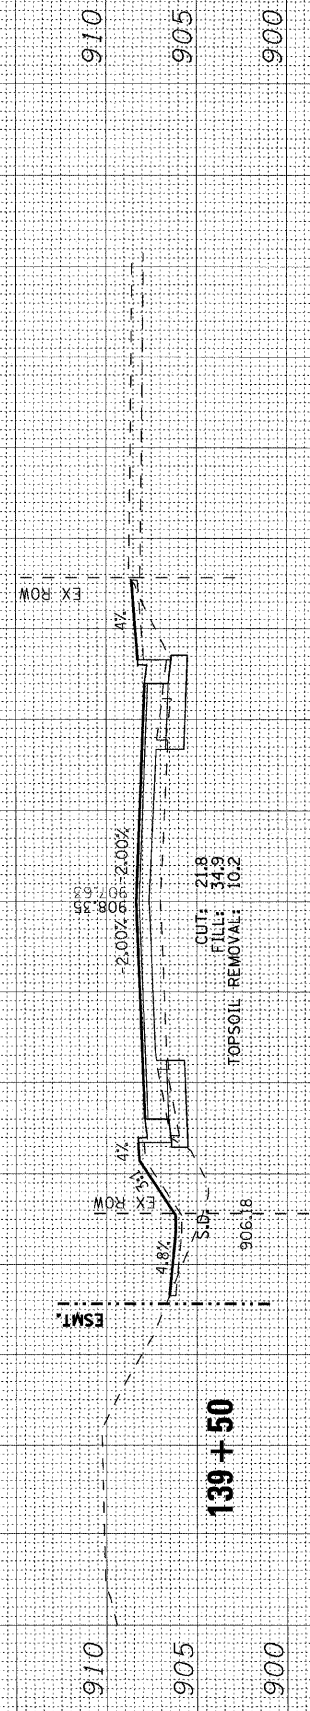


CUT: 21.8  
 FILL: 34.9  
 TOPSOIL REMOVAL: 10.2

139+50

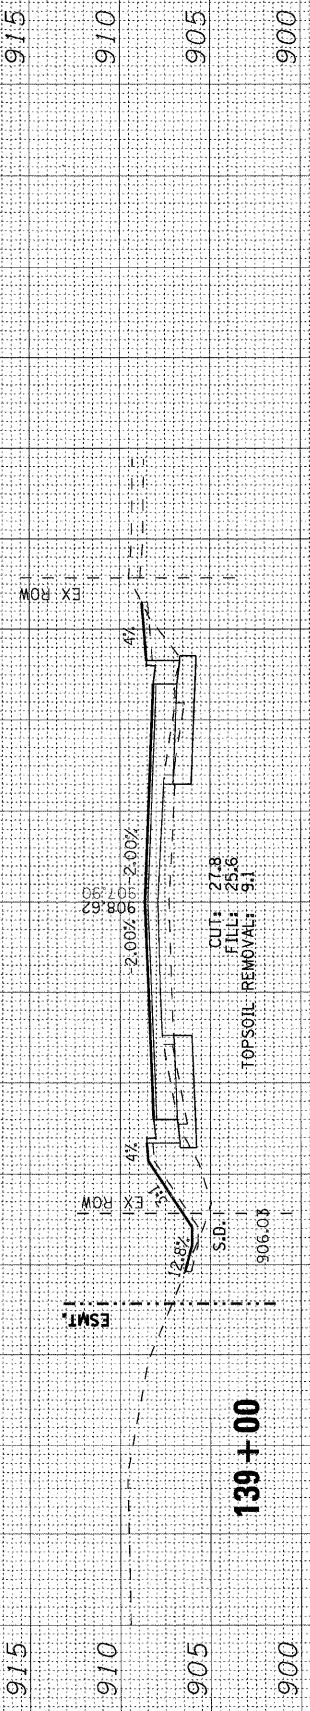


CUT: 21.8  
 FILL: 34.8  
 TOPSOIL REMOVAL: 9.1

139+00

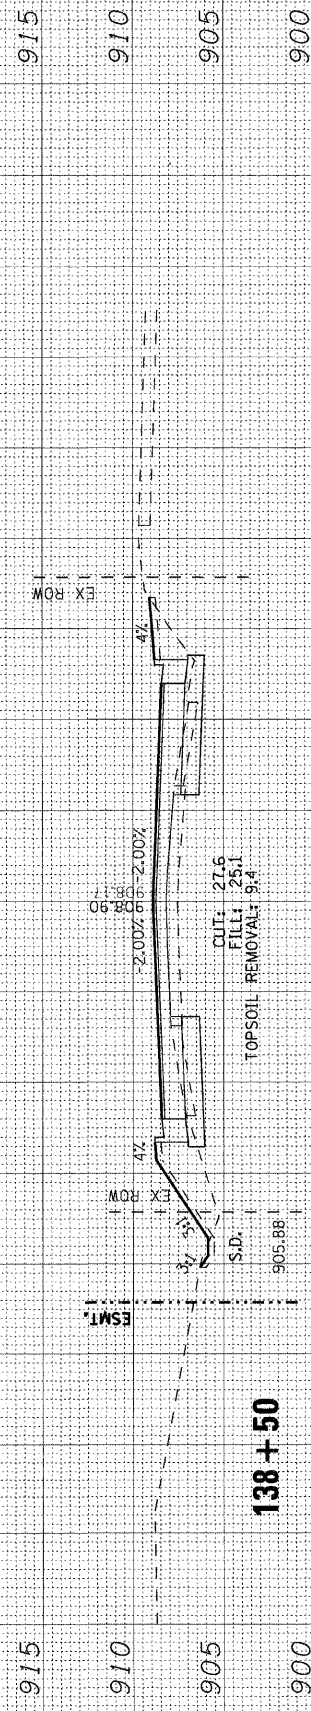

CUT: 27.6  
 FILL: 25.1  
 TOPSOIL REMOVAL: 9.4

138+50

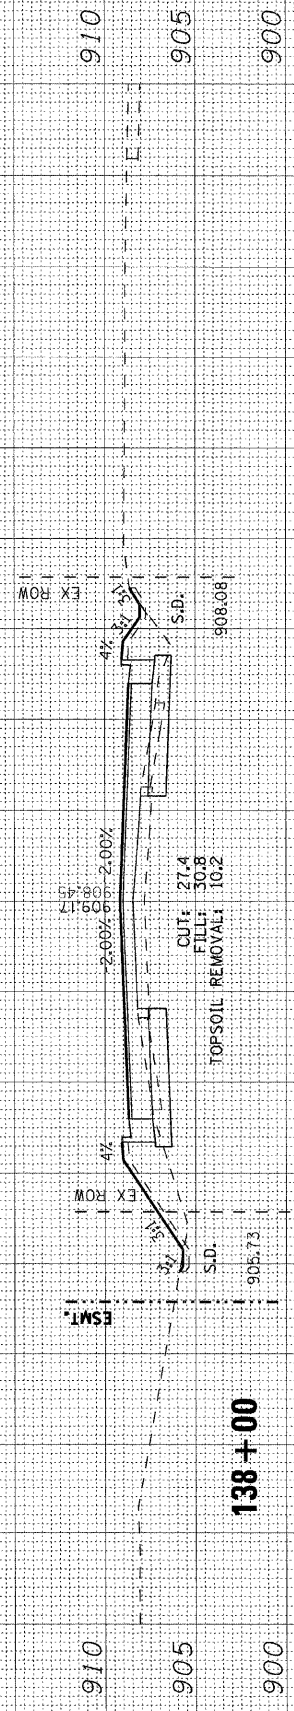

CUT: 27.4  
 FILL: 30.8  
 TOPSOIL REMOVAL: 10.2

138+00



DESIGNED - DJS  
 DRAWN - MAC  
 CHECKED - RWL  
 DATE - 05-03-210

REVISED -  
 REVISED -  
 REVISED -  
 REVISED -

**CITY OF DeKALB, ILLINOIS  
 PEACE ROAD  
 IMPROVEMENTS**

**CROSS SECTIONS  
 PEACE ROAD**

SCALE: H: 1"=10' V: 1"=5'

STA. 138+00 TO STA. 140+00

F.A. RTE.	SECTION	COUNTY	TOTAL SHEETS	SHEET NO.
5369	06-00172-00-WR	DeKALB	64	60
FED. ROAD DIST. NO. 3 (ILLINOIS)			CONTRACT NO. 87465	
FED. AID PROJECT M-5017 (043)				