


COPYRIGHT © 2005 BY BAXTER & WOODMAN, INC.
 STATE OF ILLINOIS - PROFESSIONAL DESIGN FIRM
 LICENSE NO. - 84-00291 - EXPIRES 4/30/2011
 234400 6/16/27 AM
 \\projects\user\j\j22434.dwg
 \\projects\user\j\j22434.dwg
 R:\Projects\DeKalb\PeaceRoad\CAD\DWG\PeaceRoad\CS\905\905-142+50.dwg
 2/4/2005

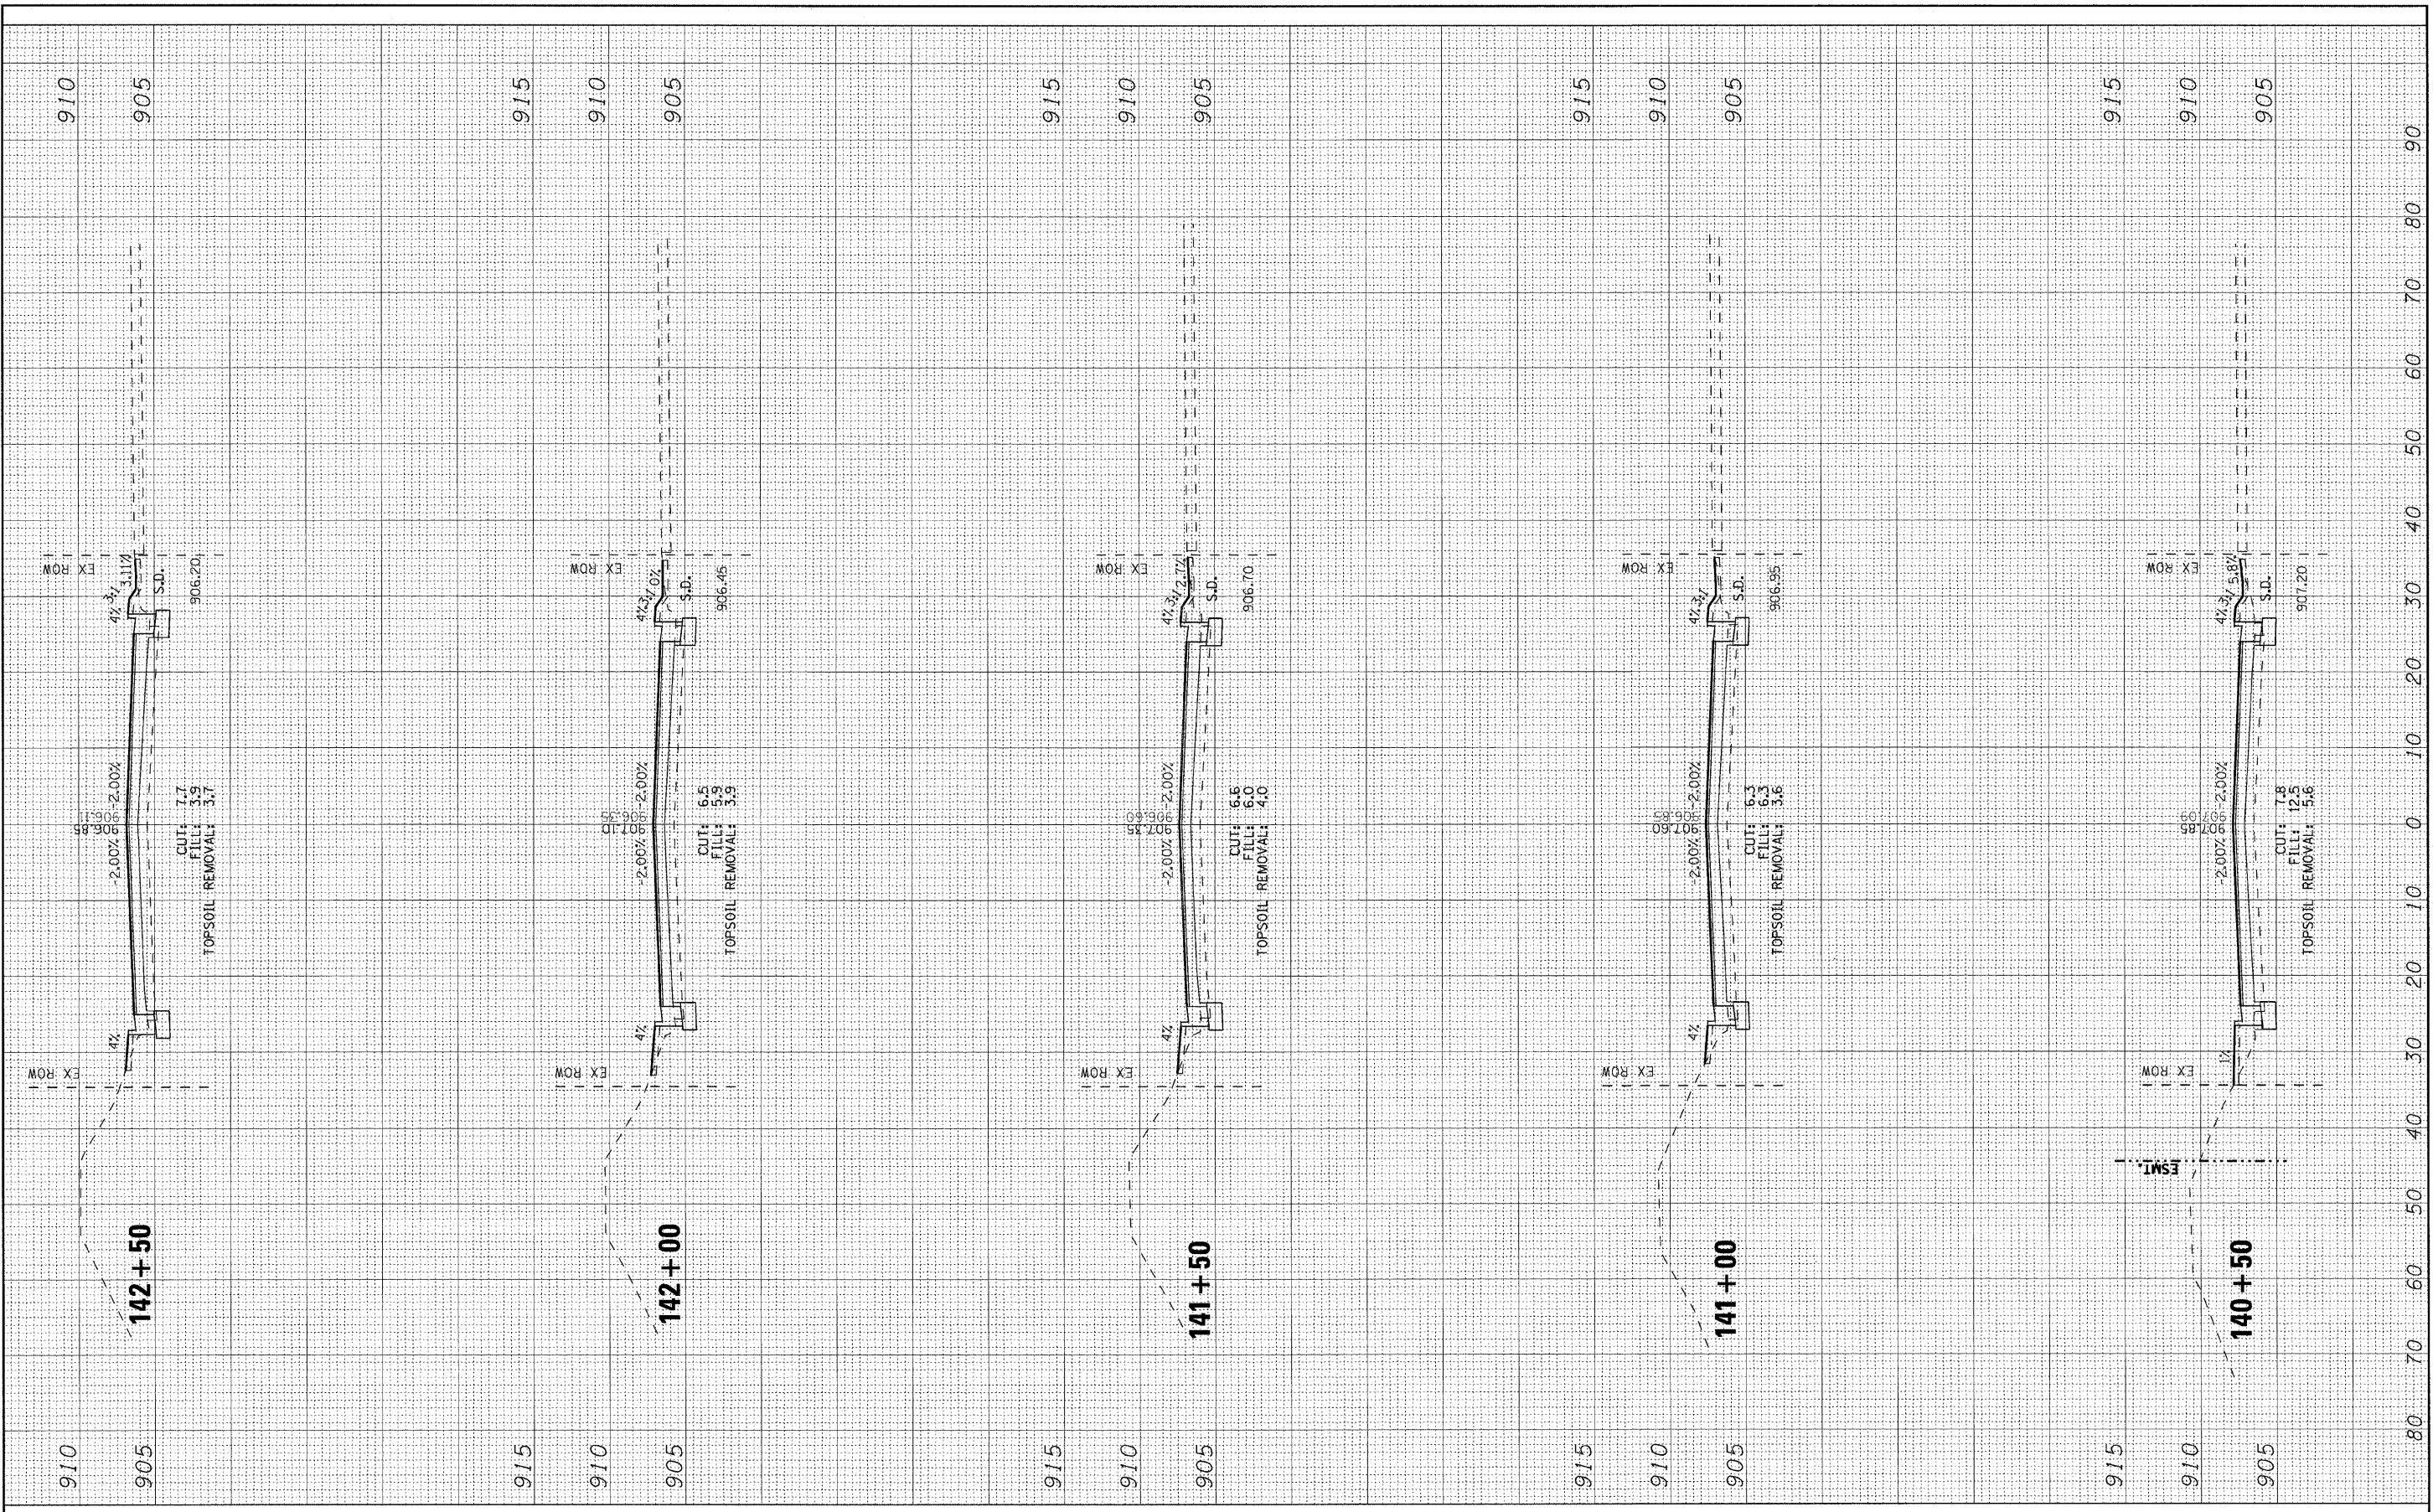

DESIGNED - DJS
 DRAWN - MAC
 CHECKED - RWL
 DATE - 05-03-210

REVISED -
 REVISED -
 REVISED -
 REVISED -

**CITY OF DeKALB, ILLINOIS
 PEACE ROAD
 IMPROVEMENTS**

**CROSS SECTIONS
 PEACE ROAD**

SCALE: H: 1"=10' V: 1"=5'

STA. 140+50 TO STA. 142+50

F.A. RTE.	SECTION	COUNTY	TOTAL SHEETS	SHEET NO.
5369	06-00172-00-WR	DeKALB	64	61
FED. ROAD DIST. NO. 3 ILLINOIS			CONTRACT NO. 87465	
FED. AID PROJECT W-5017 (043)				