

COPYRIGHT © 2005 BY BAYLER & WOODMAN, INC.
 STATE OF ILLINOIS - PROFESSIONAL DESIGN FIRM
 LICENSE NO. 384-00181 - EXPIRES 4/30/2011
 23400
 8/17/2008
 \\P:\Projects\2005\05-03-210\Drawings\05-03-210-001-001-001.dwg
 I:\Projects\2005\05-03-210\Drawings\05-03-210-001-001-001.dwg



| | | | | |
|----------|---|-----------|---------|---|
| DESIGNED | - | DJS | REVISED | - |
| DRAWN | - | MAC | REVISED | - |
| CHECKED | - | RWL | REVISED | - |
| DATE | - | 05-03-210 | REVISED | - |


CITY OF DeKALB, ILLINOIS
PEACE ROAD
IMPROVEMENTS

CROSS SECTIONS
PEACE ROAD


SCALE: H: 1"=10' V: 1"=5'

STA. 143+00 TO STA. 145+00


| F.A. RTE. | SECTION | COUNTY | TOTAL SHEETS | SHEET NO. |
|----------------------------------|----------------|--------|--------------------|-----------|
| 5369 | 06-00172-00-WR | DeKALB | 64 | 62 |
| FED. ROAD DIST. NO. 3 (ILLINOIS) | | | CONTRACT NO. 87465 | |
| FED. AID PROJECT M-5017 (043) | | | | |

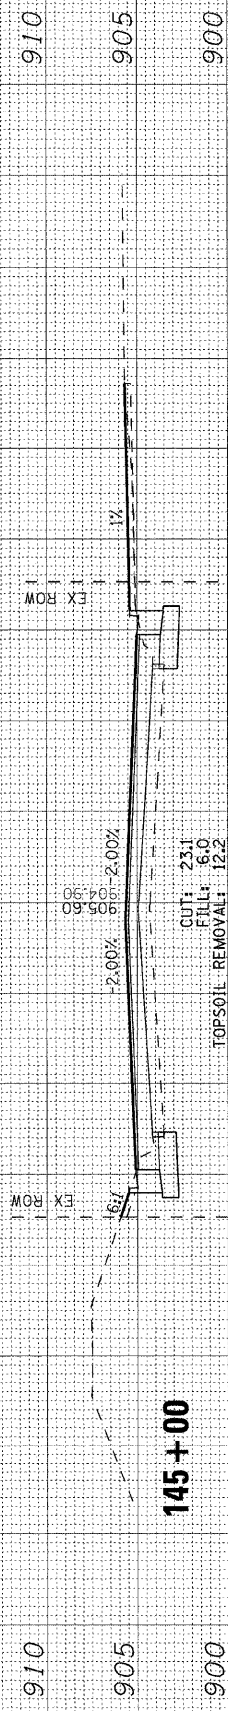


145 + 00

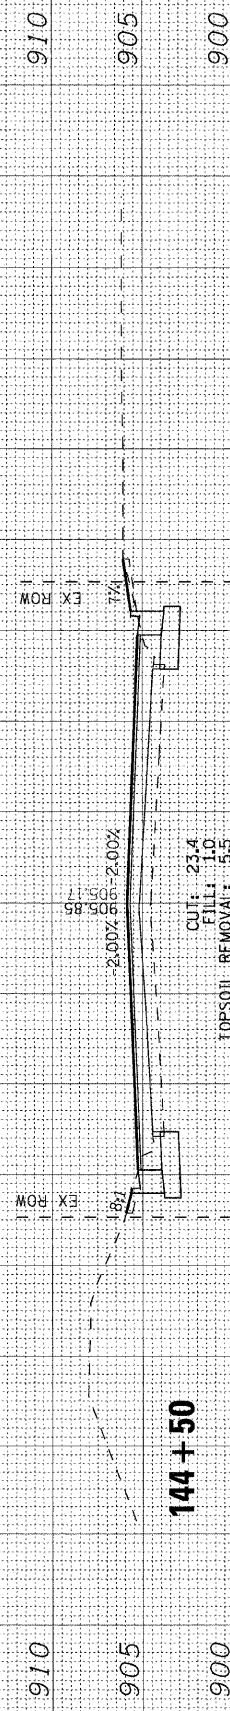


144 + 50

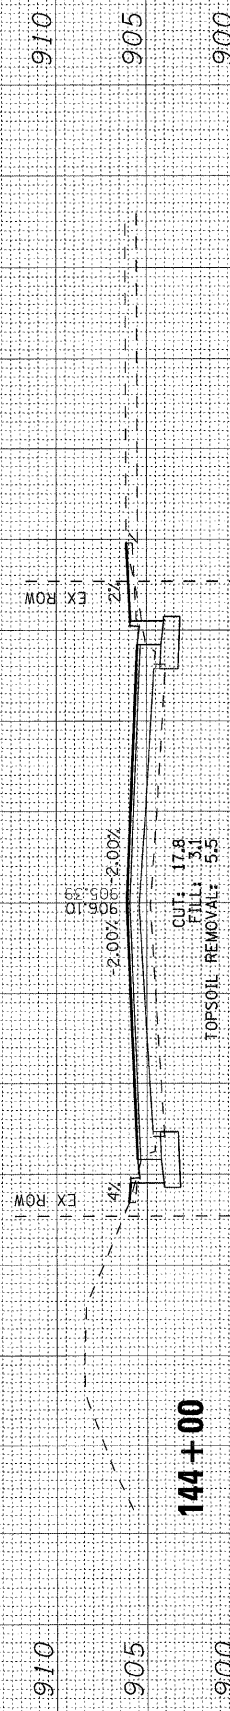

144 + 00

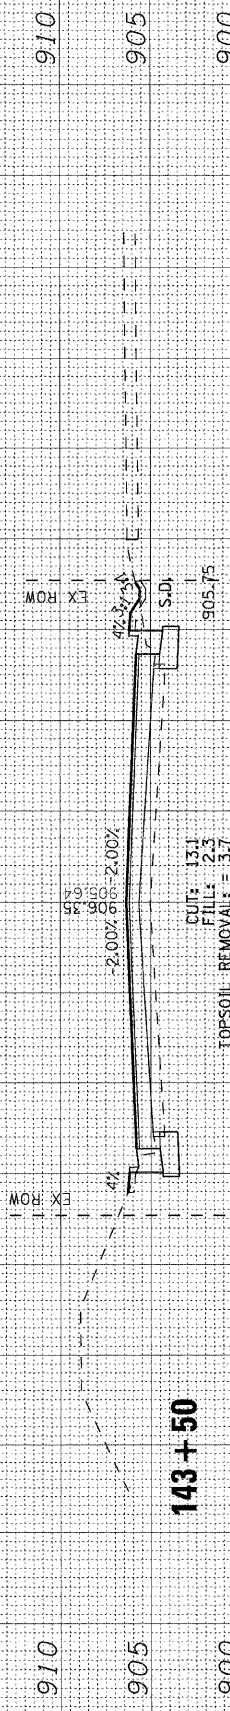

143 + 50

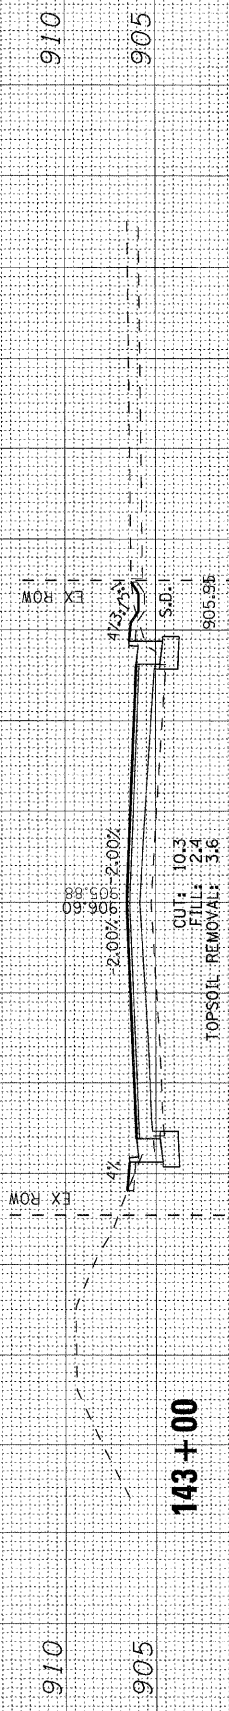

143 + 00