
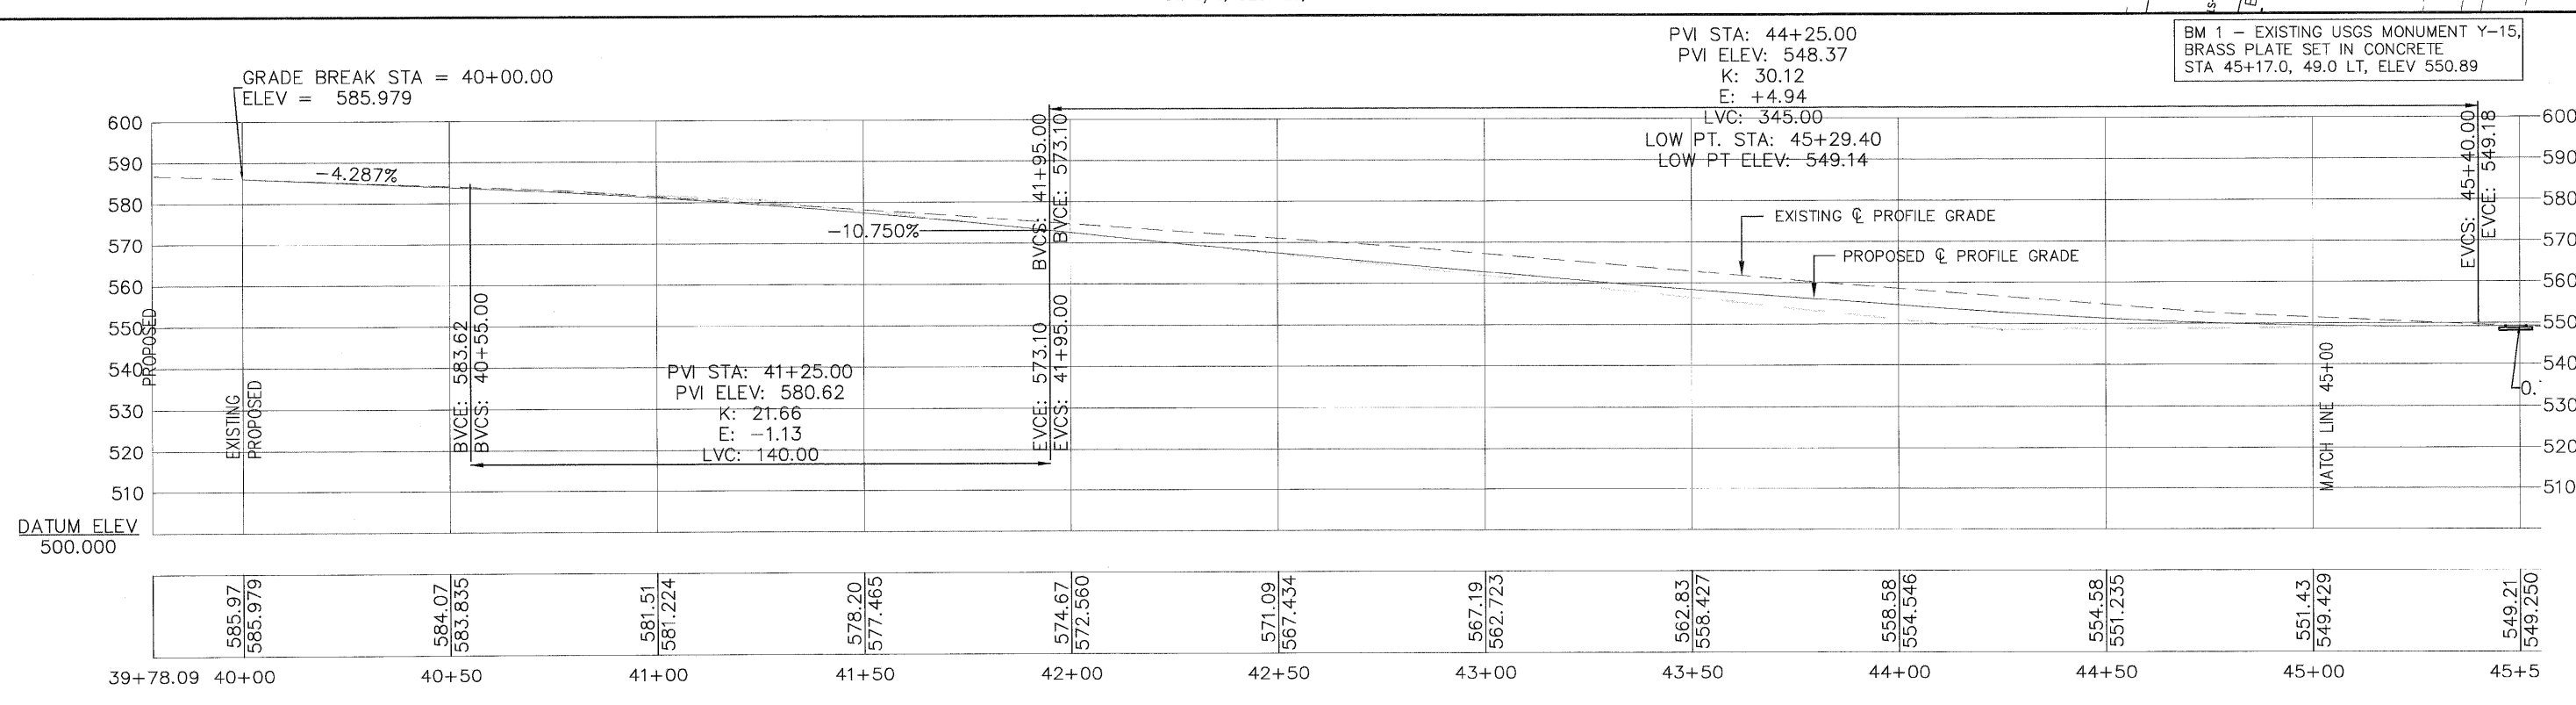
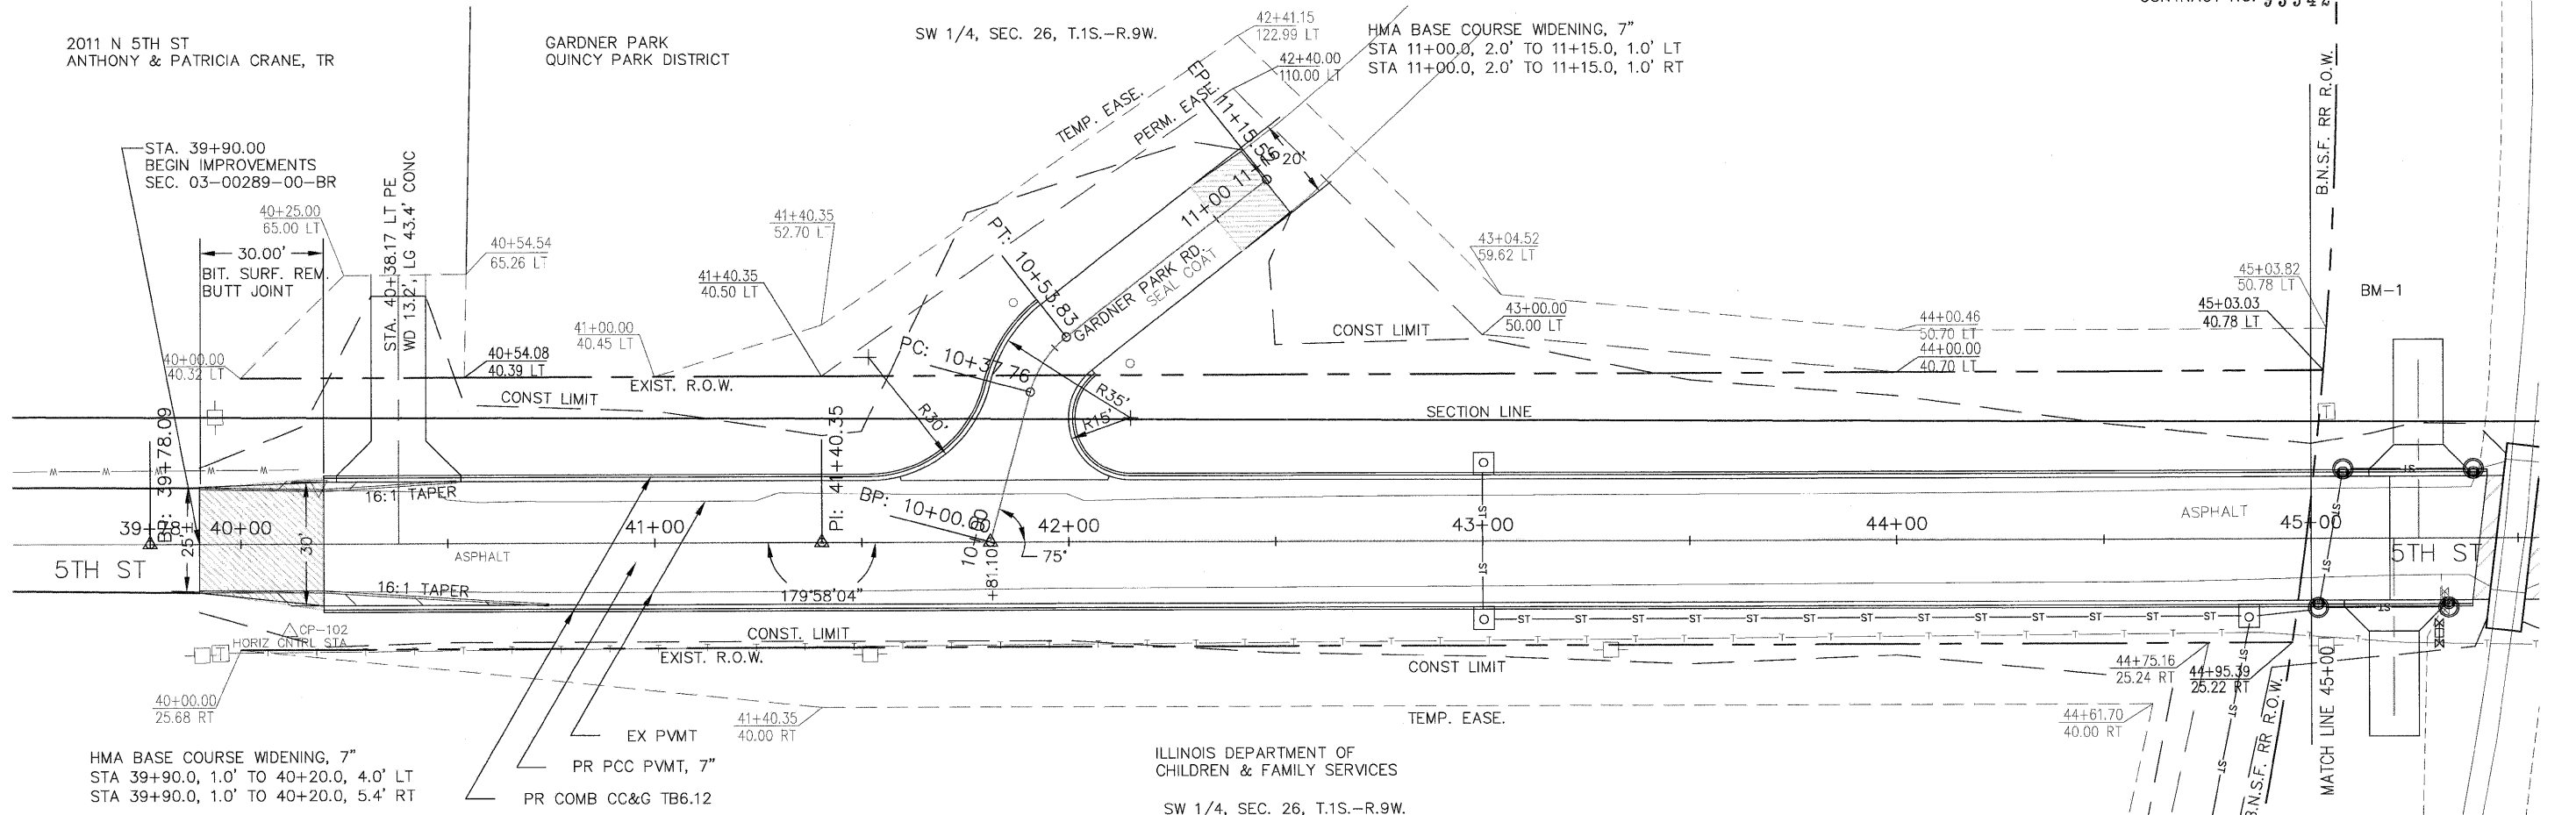


RTE.	SECTION	COUNTY	TOTAL SHEETS	SHEET NO.
N 5TH ST	03-00289-00-BR	ADAMS	90	15
STA.	40+00.00	TO STA.	45+00.00	

CONTRACT NO. 93542

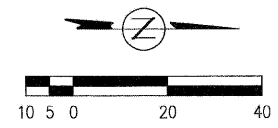

5th ST - PLAN & PROFILE - STA 40+00.0 TO STA 45+00.0