


RTE.	SECTION	COUNTY	TOTAL SHEETS	SHEET NO.
N 5TH ST	03-00289-00-BR	ADAMS	90	31
STA.	40+00.00	TO STA.	45+00.00	
CONTRACT NO. 93542				

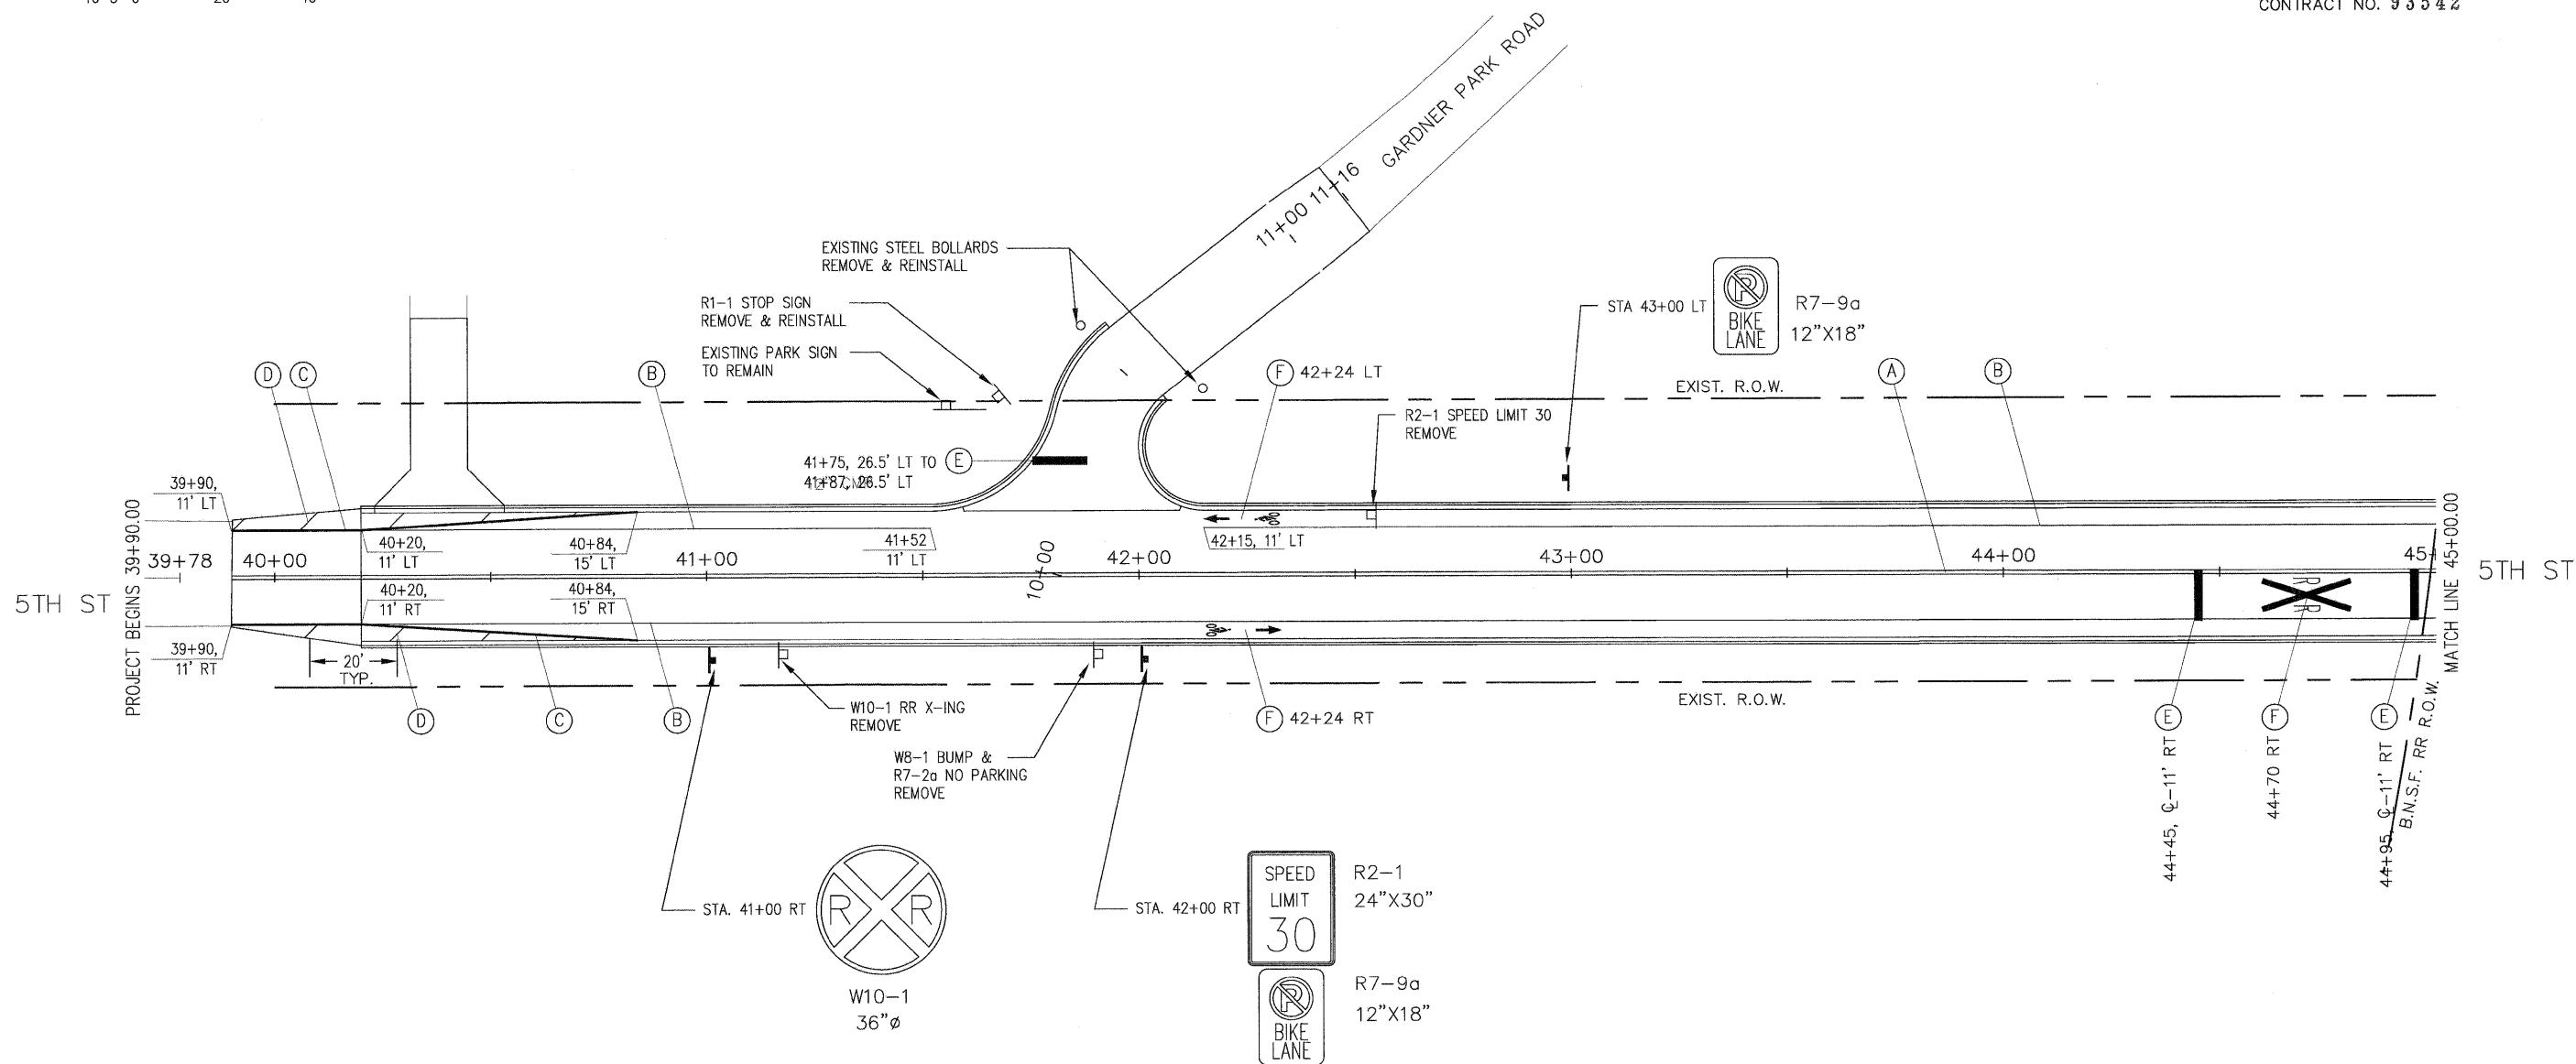

- (A) PAINT PAVEMENT MARKING - LINE 5" CENTERLINE, DUAL SOLID YELLOW
- (B) PAINT PAVEMENT MARKING - LINE 5" BIKE LANE, SOLID WHITE
- (C) PAINT PAVEMENT MARKING - LINE 8" PAVEMENT LANE NARROWS, SOLID WHITE
- (D) PAINT PAVEMENT MARKING - LINE 12" CHEVRON, SOLID WHITE
- (E) PAINT PAVEMENT MARKING - LINE 24" STOP BAR, SOLID WHITE
- (F) PAINT PAVEMENT MARKING - LETTERS AND SYMBOLS SOLID WHITE

PSBA
 POEPPING, STONE, BACH & ASSOCIATES, INC.
 ARCHITECTS ENGINEERS PLANNERS SURVEYORS
 100 S 54TH ST, P.O. BOX 709 • QUINCY, IL 62306
 WITH OFFICES IN IKEOKUK, IOWA & HANNIBAL, MISSOURI
 www.psba.com • PHONE 617-223-4605

REVISIONS	
NAME	DATE

CITY OF QUINCY, ILLINOIS
 N. 5TH STREET BRIDGE
 PAVEMENT MARKING
 AND SIGNAGE
 SHEET 1 OF 3
 SCALE: VERT. _____
 DATE _____ HORIZ. _____
 DRAWN BY: DBS
 CHECKED BY: AMW