


RTE.	SECTION	COUNTY	TOTAL SHEETS	SHEET NO.
N 5TH ST	03-00289-00-BR	ADAMS	90	34
STA. 39+90.00		TO STA. 45+00.00		


CONTRACT NO. 93542

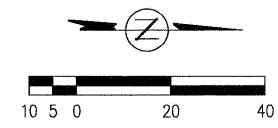

2011 N 5TH ST
ANTHONY & PATRICIA CRANE, TR

GARDNER PARK
QUINCY PARK DISTRICT

SW 1/4, SEC. 26, T.1S.-R.9W.

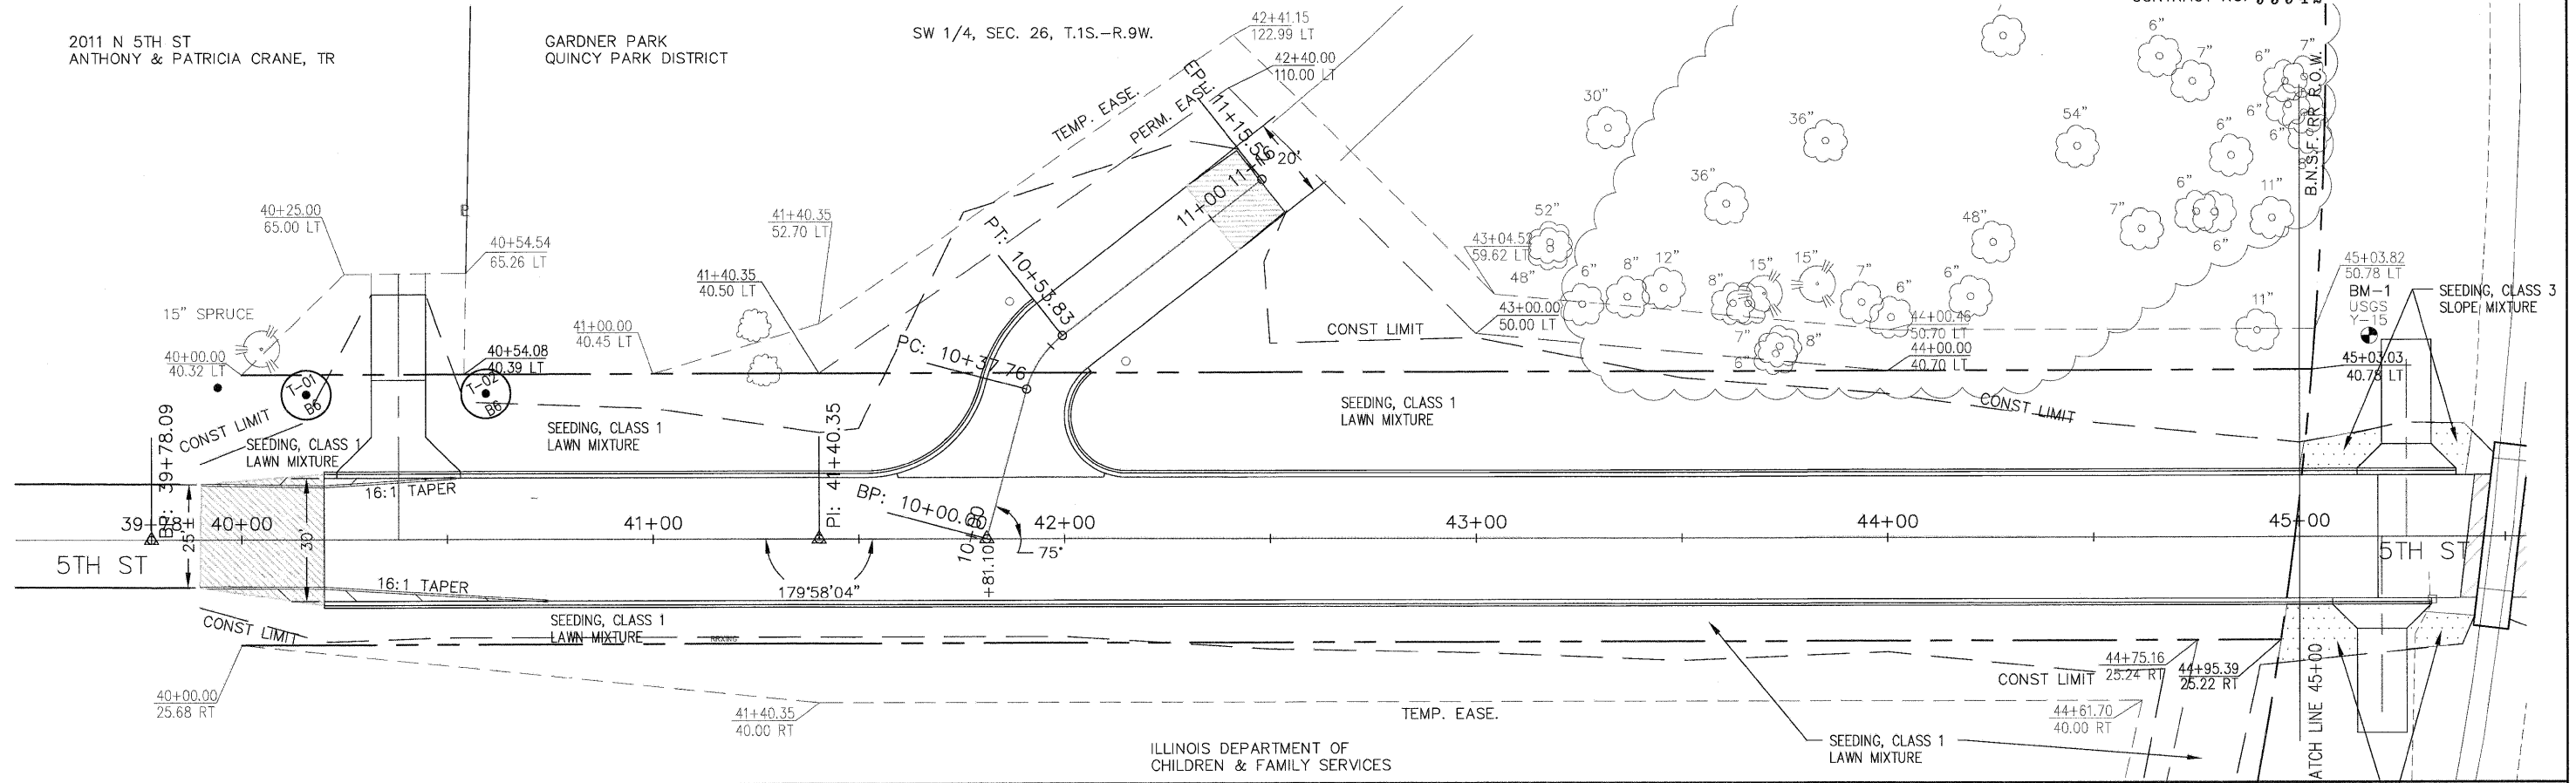

ILLINOIS DEPARTMENT OF
CHILDREN & FAMILY SERVICES

LABEL	LOCATION	TREE	LABEL	LOCATION	TREE	LABEL	LOCATION	TREE
T-01	40+16, 35 LT	B6	T-13	46+64, 55 RT	B1	T-25	47+39, 60 RT	A7
T-02	40+59, 35 LT	B6	T-14	46+69, 32 RT	B2	T-26	47+52, 38 RT	B2
T-03	46+05, 46 RT	A2	T-15	46+75, 45 RT	A1	T-27	47+54, 52 RT	A5
T-04	46+14, 32 RT	B4	T-16	46+78, 62 RT	A3	T-28	47+54, 69 RT	A8
T-05	46+20, 55 RT	A7	T-17	46+92, 57 RT	B3	T-29	47+61, 31 RT	B3
T-06	46+22, 40 RT	B5	T-18	46+92, 41 RT	A5	T-30	47+70, 43 RT	A1
T-07	46+35, 60 RT	B6	T-19	47+06, 53 RT	A7	T-31	47+71, 62 RT	A3
T-08	46+36, 44 RT	A4	T-20	47+09, 38 RT	B4	T-32	47+84, 37 RT	C1
T-09	46+43, 31 RT	C1	T-21	47+22, 62 RT	A4	T-33	47+80, 51 RT	A2
T-10	46+49, 57 RT	A6	T-22	47+22, 44 RT	A8	T-34	47+94, 31 RT	B6
T-11	46+57, 41 RT	A8	T-23	47+29, 32 RT	B5			
T-12	46+62, 72 RT	A2	T-24	47+39, 44 RT	A6			

QUANTITY	TREE SPECIES
2	A1 - TREE, ACER RUBRUM (RED MAPLE)
3	A2 - TREE, BETULA NIGRA (RIVER BIRCH)
2	A3 - TREE, CARYA OVATA (SHAGBARK HICKORY)
2	A4 - TREE, FRAXINUS AMERICANA (WHITE ASH)
2	A5 - TREE, LIRIDENDRON TULIPIFERA (TULIP TREE)
2	A6 - TREE, QUERCUS ALBA (WHITE OAK)
3	A7 - TREE, QUERCUS IMBRICARIA (SHINGLE OAK)
3	A8 - TREE, QUERCUS RUBRA (RED OAK)
1	B1 - TREE, ACER GRISEIUM (PAPERBARK MAPLE)
2	B2 - TREE, AMELANCHIER CANADENSIS (SHADBLOW SERVICEBERRY)
2	B3 - TREE, CERCIS CANADENSIS (EASTERN REDBUD)
2	B4 - TREE, CRATAEGUS CRUSGALLI INERMIS (THORN LESS COCKSPUR HAWTHORN)
2	B5 - TREE, MAGNOLIA SOULANGIANA (SAUCER MAGNOLIA)
4	B6 - TREE, CORNUS KOUSA (KOUSA DOGWOOD)
2	C1 - SHRUB, HAMAMELIS VERNALIS (VERNAL WITCH HAZEL)

TOTAL 34

PSBA
POEPPING, STONE, BACH & ASSOCIATES, INC.
ARCHITECTS ENGINEERS PLANNERS SURVEYORS
100 S 54TH ST, P.O. BOX 709 • QUINCY, IL 62306
WITH OFFICES IN IKEOKUK, IOWA & HANNIBAL, MISSOURI
www.psba.com • PHONE 877-223-4605

REVISIONS	
NAME	DATE

CITY OF QUINCY, ILLINOIS
N. 5TH STREET BRIDGE
LANDSCAPE PLAN
1 OF 2
SCALE: VERT. DATE
HORIZ. DATE
DRAWN BY: DBS
CHECKED BY: AMW