


RTE.	SECTION	COUNTY	TOTAL SHEETS	SHEET NO.
N 5TH ST	03-00289-00-BR	ADAMS	90	64
STA. 40+38.2		TO STA. 40+50.0		

CONTRACT NO. 93542



PE STA 40+38.17 LT

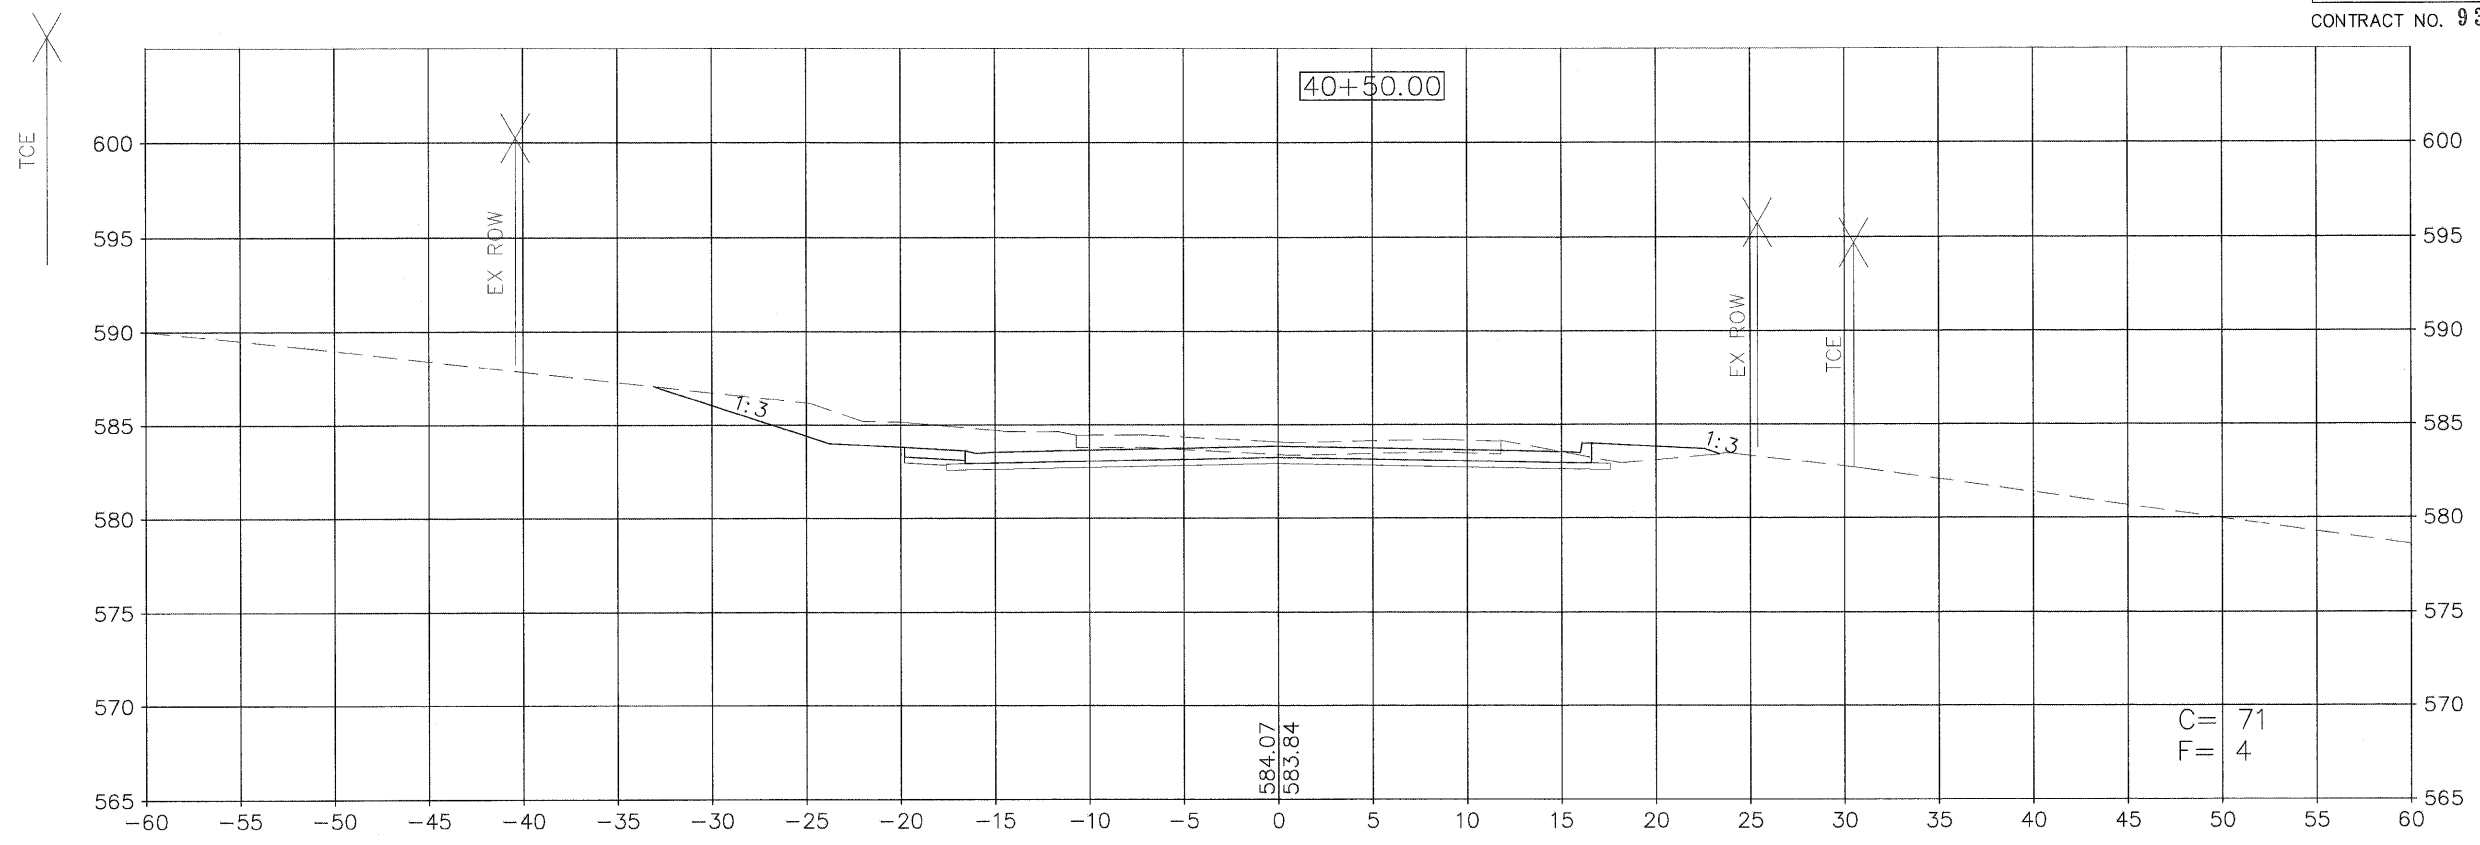