


RTE.	SECTION	COUNTY	TOTAL SHEETS	SHEET NO.
N 5TH ST	03-00289-00-BR	ADAMS	90	66
STA. 41+50.0		TO STA. 42+00.0		

CONTRACT NO. 93542



41+81.10 (5TH) = 10+00.00 (GARDNER PK RD)  
SEE INTERSECTION DETAIL SHEET

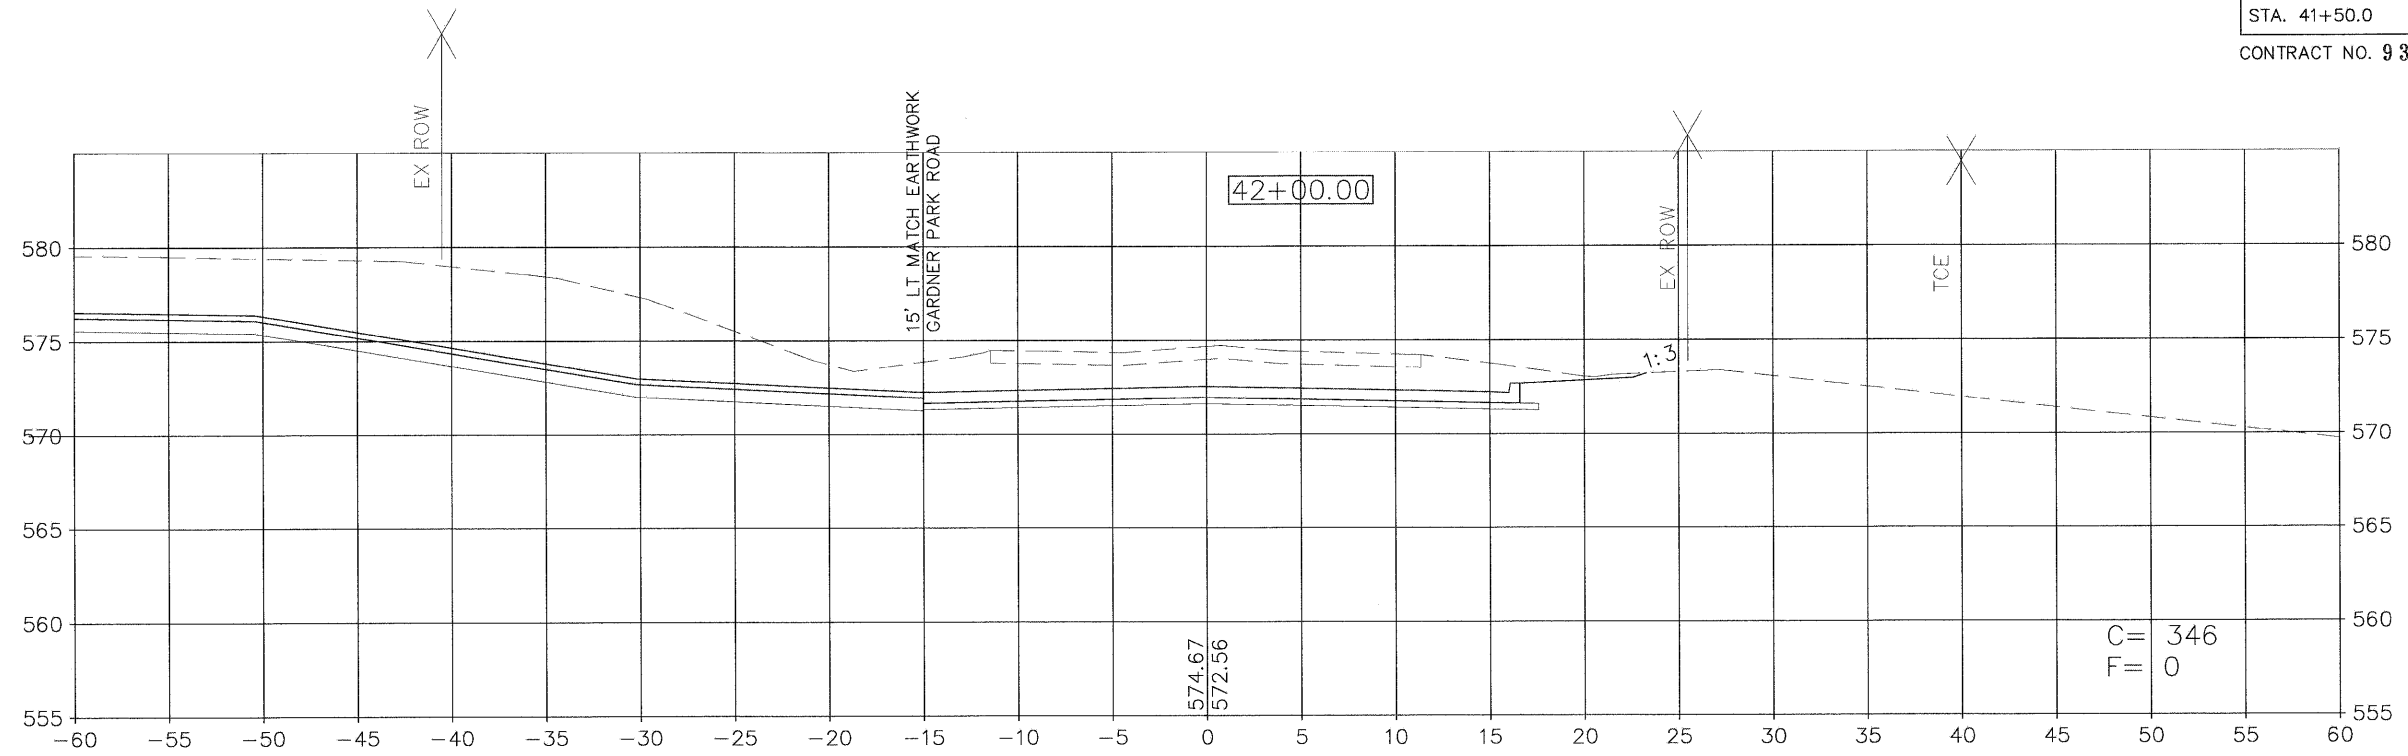