


BY	DATE
SURVEYED	
PLOTTED	
TEMPLATE	
NOTE BOOK	
AREAS CHECKED	
NO.	

BY	DATE
SURVEYED	
PLOTTED	
TEMPLATE	
NOTE BOOK	
AREAS CHECKED	
NO.	

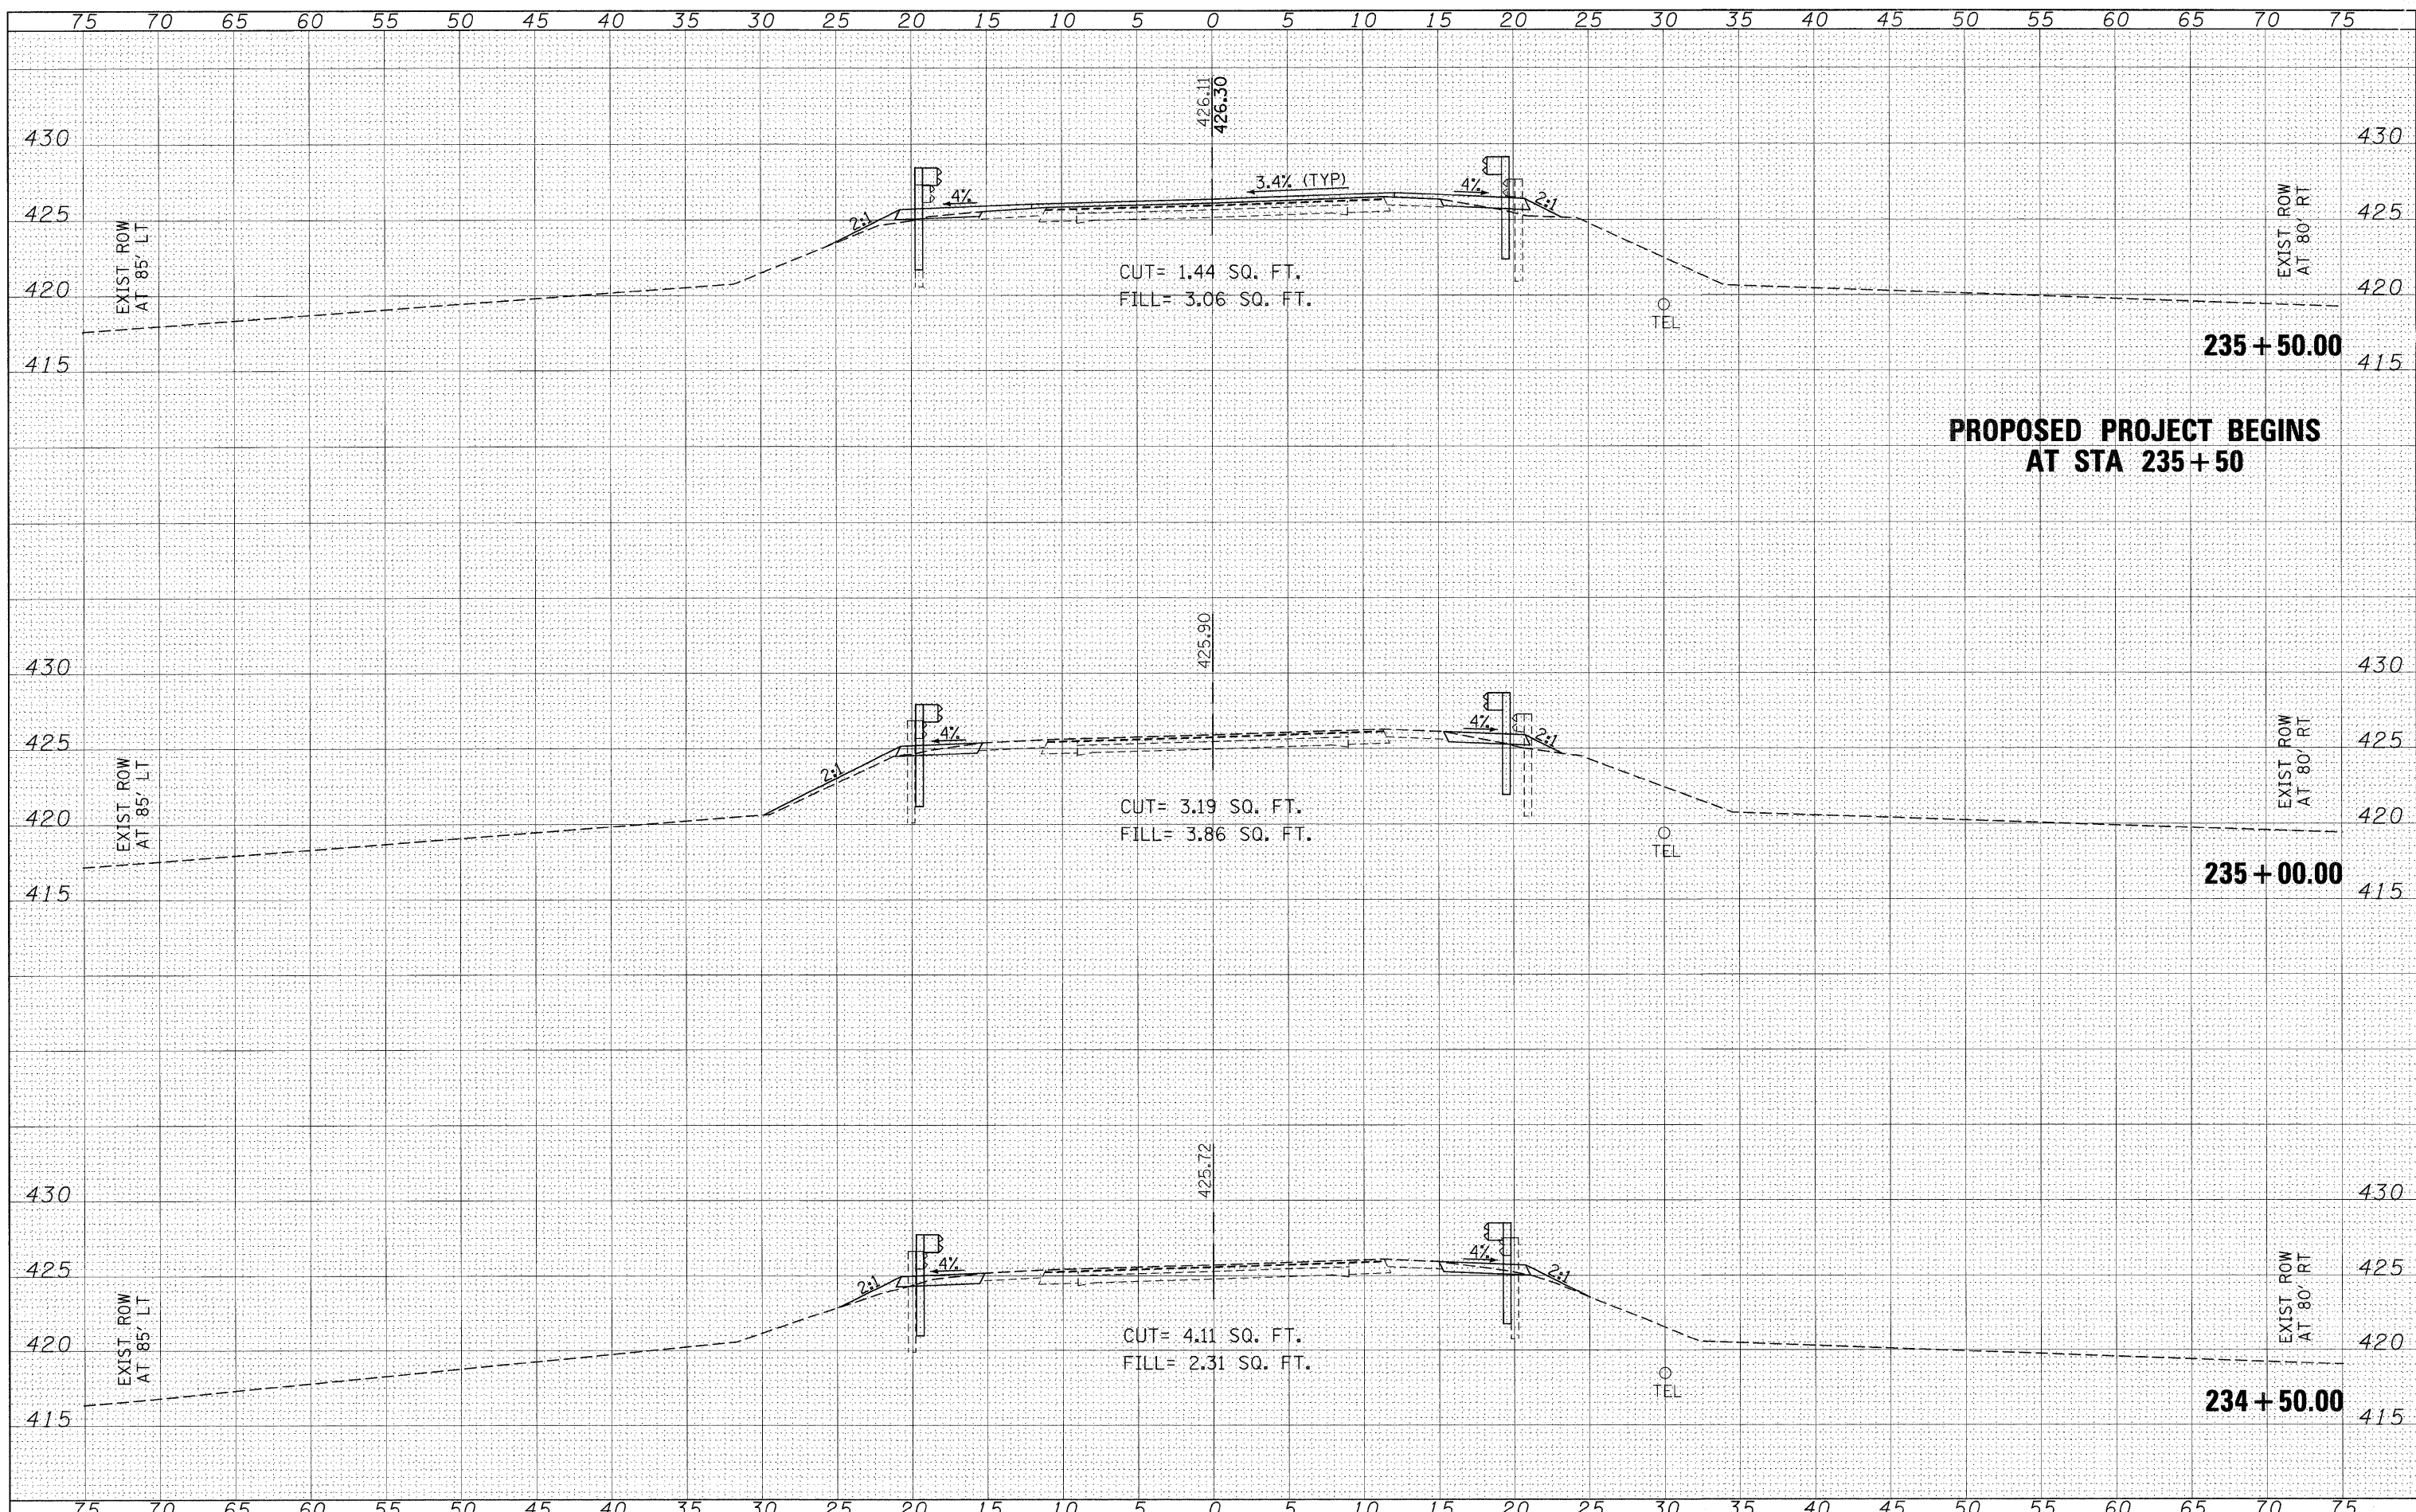

**PROPOSED PROJECT BEGINS  
AT STA 235+50**

FILE NAME =  
 c:\pwork\pwork\pwork\dickerson\m\ms71840\98898.sst

USER NAME = dickersonlm  
 .st:il151xs.dgn  
 PLOT SCALE = 5.0000' / IN.  
 PLOT DATE = 12/15/2010

DESIGNED -  
 DRAWN -  
 CHECKED -  
 DATE -

REVISED -  
 REVISED -  
 REVISED -  
 REVISED -

**STATE OF ILLINOIS  
DEPARTMENT OF TRANSPORTATION**

**IL 151 CROSS SECTIONS  
STAGE III**

SCALE: 1"=5'    SHEET NO.    OF    SHEETS    STA. 234+50.00 TO STA. 235+50.00

F.A.S. RTE. 1908	SECTION (13B)1-2	COUNTY JACKSON	TOTAL SHEETS 71	SHEET NO. 28
CONTRACT NO. 98898			ILLINOIS FED. AID PROJECT	