


EXISTING TYPICAL CROSS SECTION
CARLINVILLE SQUARE

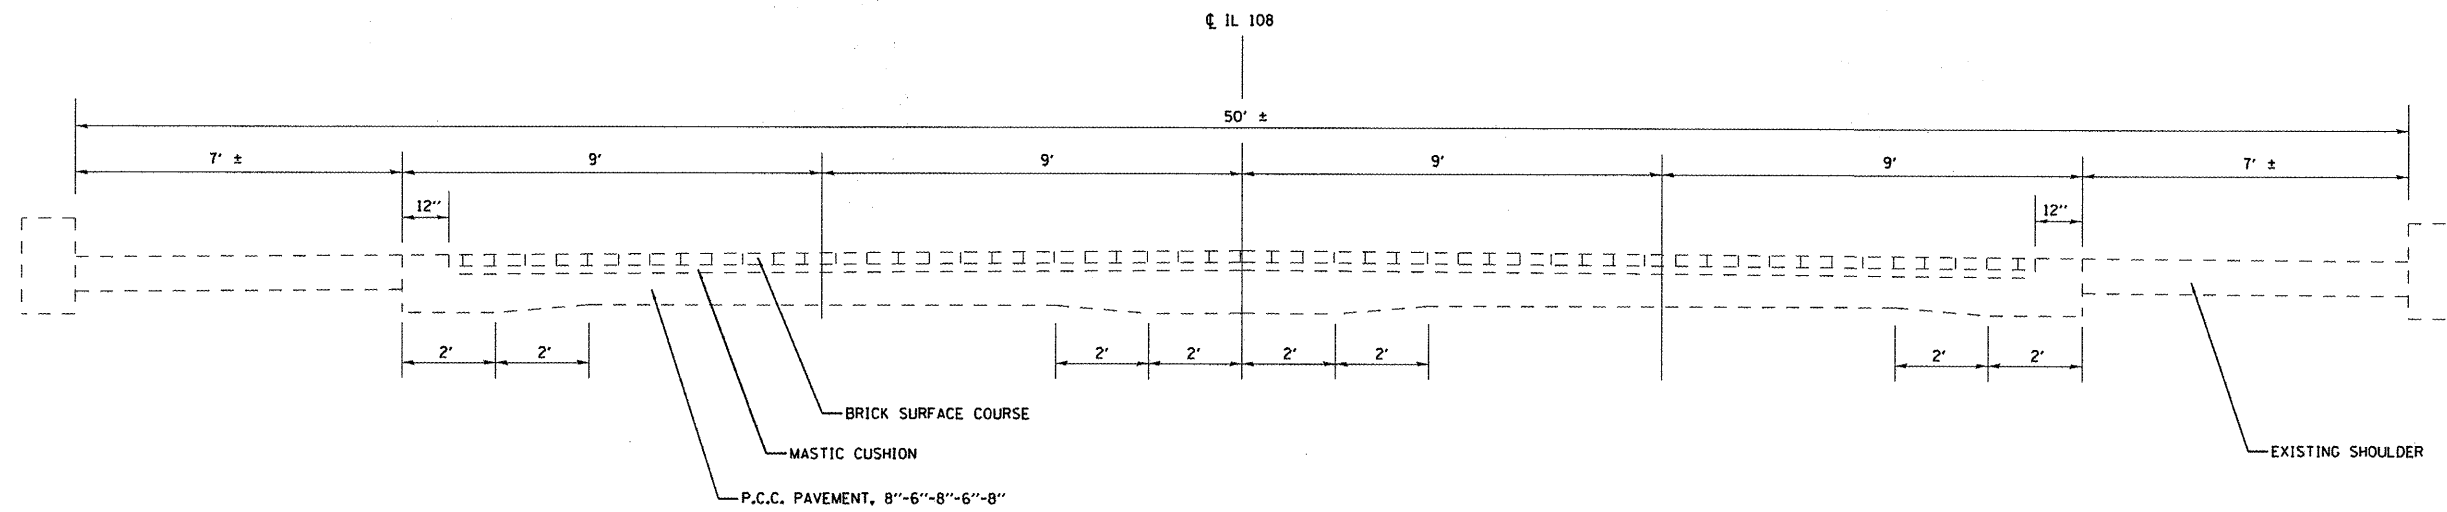

EXISTING TYPICAL CROSS SECTION
IL 108 (MAIN STREET)

FILE NAME =	USER NAME = laughlinr1	DESIGNED -	REVISED -
et:\pwork\p\ridot\laughlinr1\0222065\0672083-shr-typical.dgn		DRAWN -	REVISED -
PLOT SCALE = 30.0000' / 1"		CHECKED -	REVISED -
PLOT DATE = Feb-18-2011 12:38:13PM		DATE -	REVISED -

STATE OF ILLINOIS
DEPARTMENT OF TRANSPORTATION

TYPICAL SECTION

SCALE: SHEET NO. OF SHEETS STA. TO STA.

F.A.P. RTE.	SECTION	COUNTY	TOTAL SHEETS	SHEET NO.
662	(67)1, (109)1-2	MACOUPIN	7	4
CONTRACT NO. 72083				
ILLINOIS FED. AID PROJECT				