
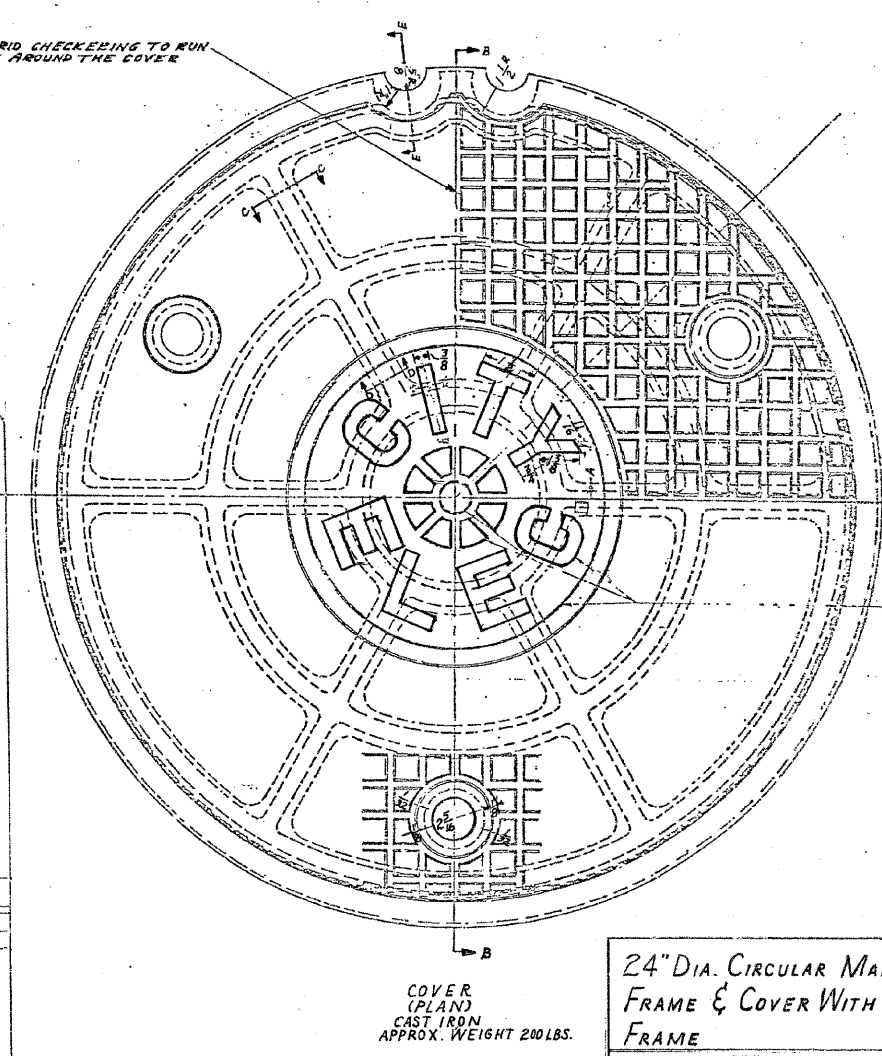
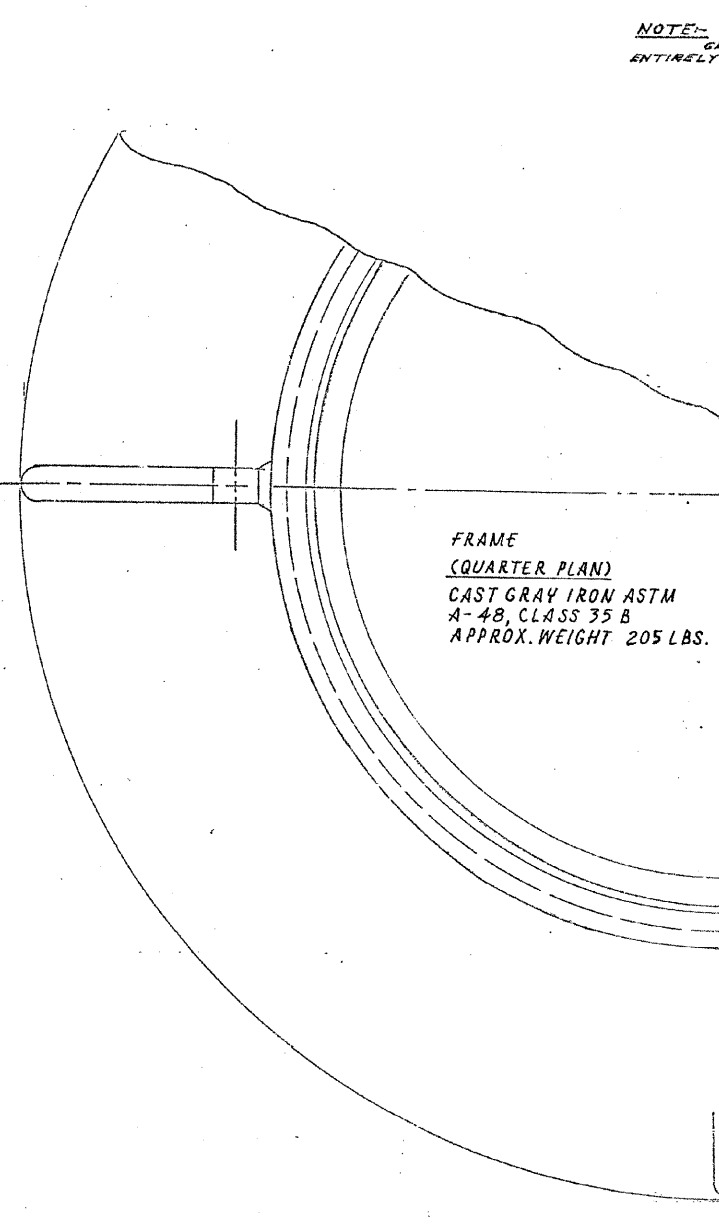
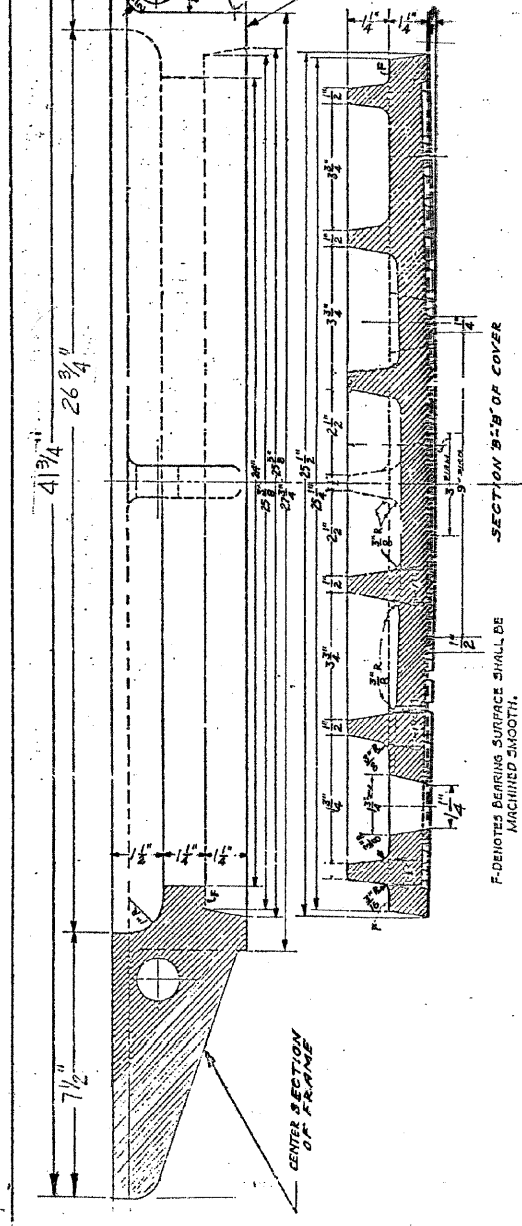


F.A.I. RTE.	SECTION	COUNTY	TOTAL SHEETS	SHEET NO.
90	1213B-1	COOK	94	37
STA.		TO STA.		
FED. ROAD DIST. NO. 1		ILLINOIS FED. AID PROJECT		
CONTRACT NO. 60640				

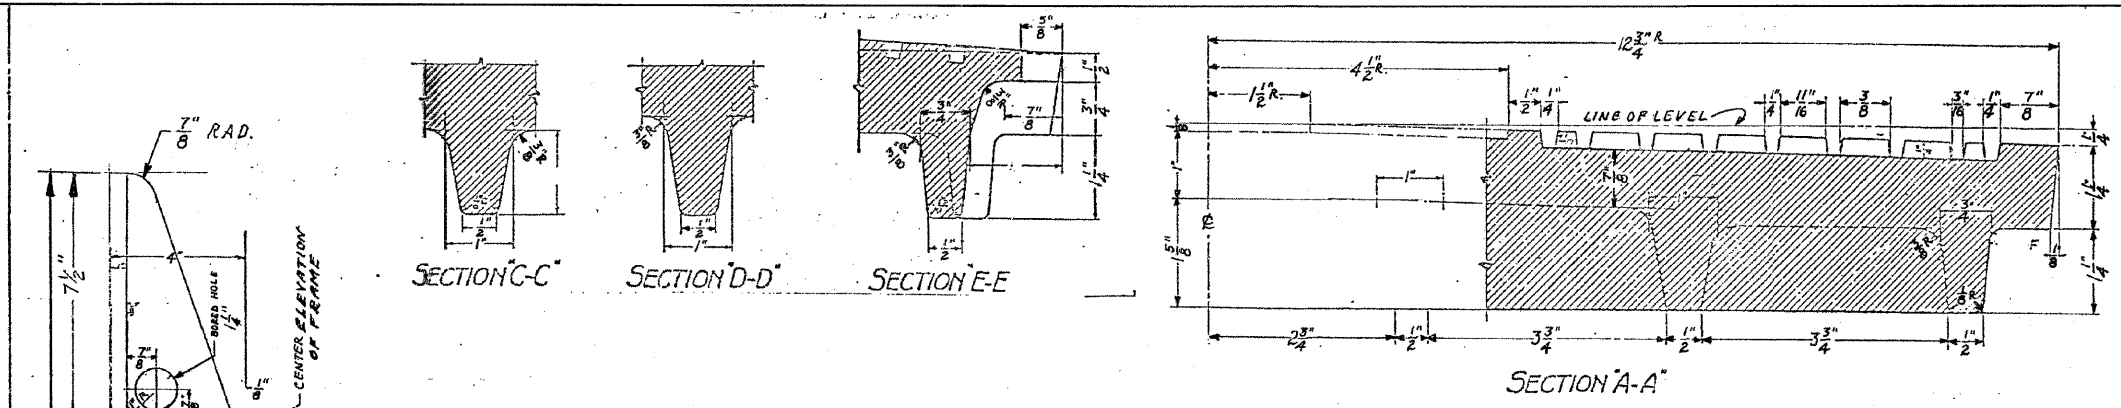

NOTE: THE TOP SURFACE OF THE 3 CIRCLES AND ALL OF THE LETTERS TO BE RAISED 1/8\"/>

24\"/>

COMMODITY CODE
FRAME
COVER - 02 4574-5040

SUPERSEDES DWG# 10797
DATED 2-10-35

CITY OF CHICAGO DEPT. OF STREETS AND SANITATION BUREAU OF ELECTRICITY DIVISION OF ELECTRICAL ENGINEERING		
DRAFTSMAN A. JOHNSON	CHIEF DRAFTSMAN C. RESPINO	ENGINEER M. DE BARTOLO
SUPERVISING ENGINEER	ELEC. DESIGN ENGR.	DIV. 1104
ENGINEER OF ELECTRICITY		872
DEPT. SUPV. OF ELECTRICITY		
DEPUTY COMMISSIONER		
DATE: 4-24-92	SCALE: 1/4\"/>	

REVISIONS	
NAME	DATE

ILLINOIS DEPARTMENT OF TRANSPORTATION

CITY OF CHICAGO
BUREAU OF ELECTRICITY DETAILS

SCALE: NONE
DATE: NOVEMBER 2007

DRAWN BY: K.R.K.
CHECKED BY: S.J.P.

CR & A
CHRISTIAN-ROGE & ASSOCIATES, INC.
ENGINEERS-PLANNERS-SURVEYORS
211 WEST WACKER DRIVE
CHICAGO, ILLINOIS 60606
1-312-372-2023 FAX: 1-312-372-5274