

F.A. RTE.	SECTION	COUNTY	TOTAL SHEETS	SHEET NO.
57	1818.3B-R	COOK	58	1
FED. ROAD DIST. NO.	ILLINOIS	CONTRACT NO.	60862	

58+4=62

STATE OF ILLINOIS  
DEPARTMENT OF TRANSPORTATION  
DIVISION OF HIGHWAYS

**PROPOSED  
HIGHWAY PLANS**

F.A.I. ROUTE 57 (INTERSTATE 57)  
AT 125TH STREET  
SECTION 1818.3B-R  
BRIDGE DECK REPLACEMENT  
PROJECT: *ESP-057-7(281)352*  
COOK COUNTY  
C-91-533-99

**DESIGN DESIGNATION**

PRINCIPAL INTERSTATE  
F.A.I. 57 (INTERSTATE 57) = 112,500 TO 141,300 & VAR.  
LOCAL STREET  
125th STREET = 5000 (2005)

FOR INDEX OF SHEETS, SEE SHEET NO. 2


**TRAFFIC DATA**

2005 AADT = 5,000


**POSTED SPEED LIMIT**

125th STREET 50 km/h (30 mph)  
INTERSTATE 57 90 km/h (55 mph)

PROJECT LOCATED WITHIN THE  
VILLAGE OF CALUMET PARK

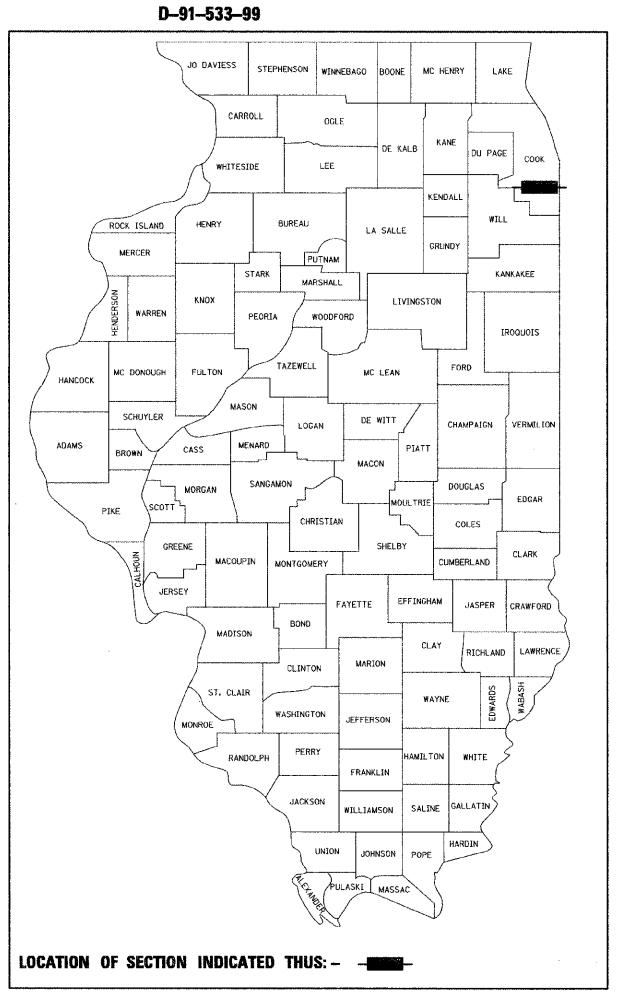

**METRIC RATIOS**

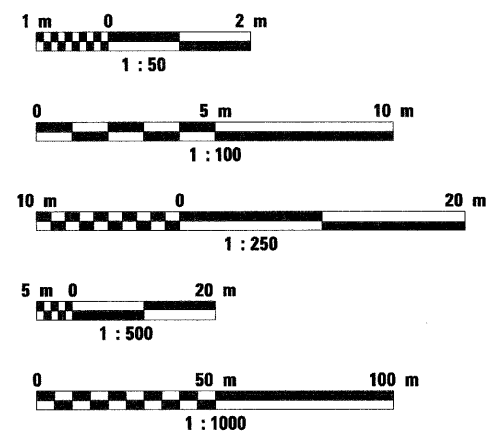

FULL SIZE PLANS HAVE BEEN PREPARED USING STANDARD ENGINEERING SCALES. REDUCED SIZED PLANS WILL NOT CONFORM TO STANDARD SCALES. IN MAKING MEASUREMENTS ON REDUCED PLANS, THE ABOVE SCALES MAY BE USED.

J.U.L.I.E.  
JOINT UTILITY LOCATION INFORMATION FOR EXCAVATION  
1-800-892-0123  
OR 811


CONTRACT NO. 60862

THE PROJECT CONSISTS OF THE REPLACEMENT OF THE 125TH STREET BRIDGE CONCRETE DECK OVER I-57: WIDENING AND RESURFACING THE INTERSECTIONS AT PAULINA STREET AND MARSHFIELD AVENUE.

BEGIN PROJECT  
STA. 0 + 030.363



SN 016-2034  
STA. 0 + 098.688  
2-SPAN  
REINFORCED  
STEEL PLATE  
GIRDER BRIDGE  
ON PIER AND  
CLOSED  
ABUTMENTS

END PROJECT  
STA. 0 + 153.789

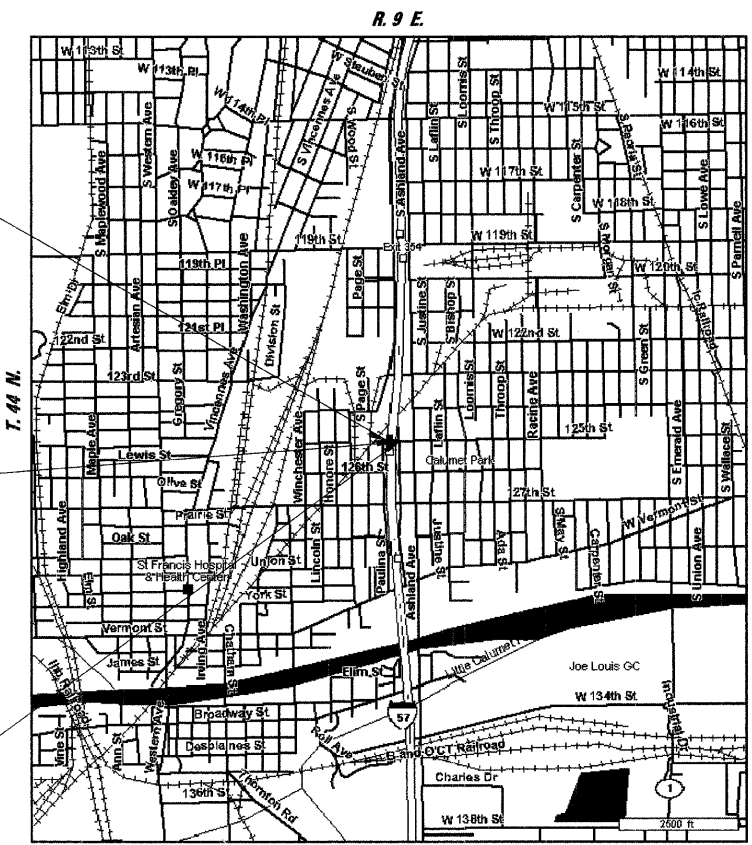

CALUMET TOWNSHIP  
LOCATION MAP  
SCALE 1 : 20,000

GROSS AND NET LENGTH OF PROJECT = 123 m = 0.1 km

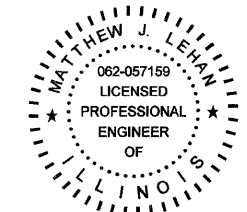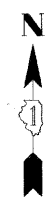

DATE: 1/8/2009  
SEAL EXPIRES: 11/30/2009  
*Matthew J. Lehan*



DATE: 1/8/2009  
SEAL EXPIRES: 11/30/2010  
*Ewa K. Mroczek*

Ciorba Group, Inc.

DESIGN FIRM  
REGISTRATION NUMBER

184-001016

CONSULTING ENGINEERS  
SUITE 402, 5507 NORTH CUMBERLAND AVE  
CHICAGO, ILLINOIS 60656 :: (773) 775-4009

STATE OF ILLINOIS  
DEPARTMENT OF TRANSPORTATION  
DIVISION OF HIGHWAYS

SUBMITTED JANUARY 9, 2008

*Diane M. O'Keefe*  
DEPUTY DIRECTOR OF HIGHWAYS, REGION ENGINEER

March 13, 2009  
*Charles G. Ingersoll*  
ENGINEER OF DESIGN AND ENVIRONMENT

March 13, 2009  
*Christine M. Reed*  
DIRECTOR OF HIGHWAYS, CHIEF ENGINEER

**PRINTED BY THE AUTHORITY  
OF THE STATE OF ILLINOIS**

IDOT DISTRICT I DESIGN PROJECT MANAGER: BRIAN H. KUTTAB (847) 705-4431