


F.A.P. RTE.	SECTION	COUNTY	TOTAL SHEETS	SHEET NO.
607	13 B-1-1	WILL	16	6
STA.	TO STA.			
FED. ROAD DIST. NO.	ILLINOIS	FED. AID PROJECT		

CONTRACT NO. 60C89

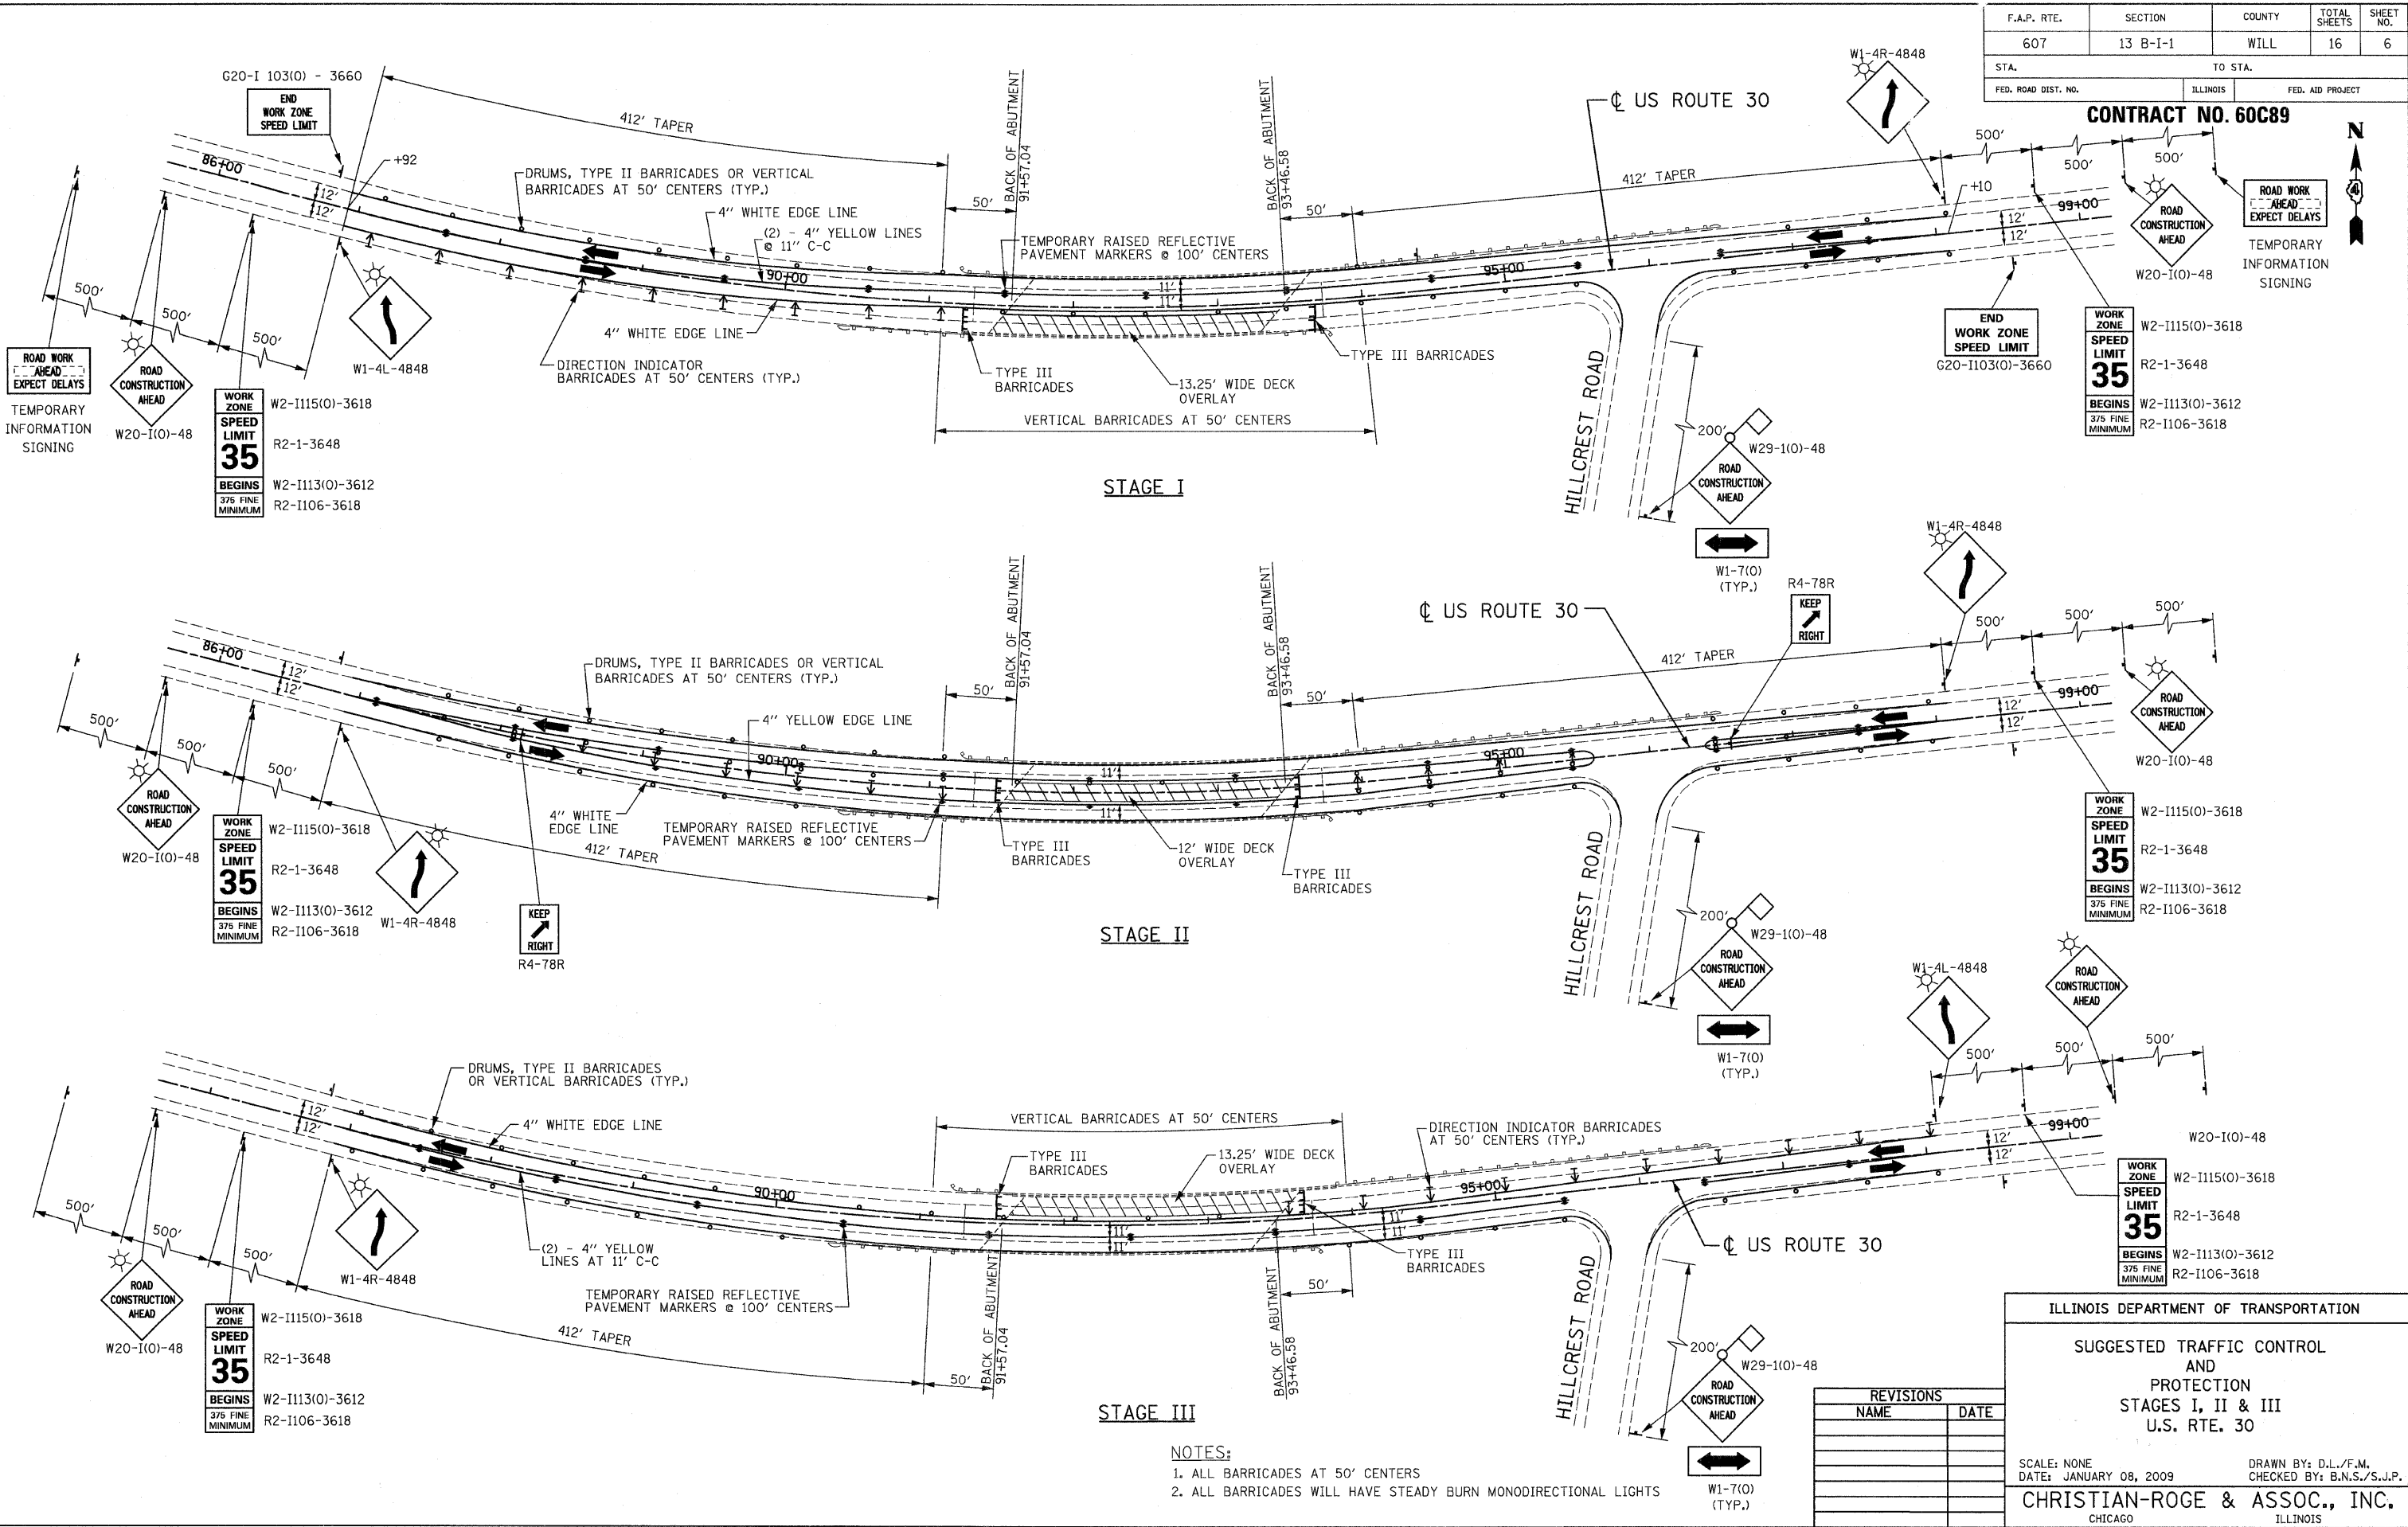

STAGE I

STAGE II

STAGE III

- NOTES:**
1. ALL BARRICADES AT 50' CENTERS
 2. ALL BARRICADES WILL HAVE STEADY BURN MONODIRECTIONAL LIGHTS

REVISIONS	
NAME	DATE

ILLINOIS DEPARTMENT OF TRANSPORTATION

SUGGESTED TRAFFIC CONTROL AND PROTECTION STAGES I, II & III U.S. RTE. 30

SCALE: NONE
DATE: JANUARY 08, 2009

DRAWN BY: D.L./F.M.
CHECKED BY: B.N.S./S.J.P.

CHRISTIAN-ROGE & ASSOC., INC.
CHICAGO ILLINOIS