


F.A.P. RTE.	SECTION	COUNTY	TOTAL SHEETS	SHEET NO.
338	2007-024 I	DUPAGE	26	4
STA.		TO STA.		
FED. ROAD DIST. NO.		ILLINOIS	FED. AID PROJECT	

CONTRACT NO. 60C90

TOTAL BILL OF MATERIAL

ITEM	UNIT	QUANTITY
HOT-MIX ASPHALT SURFACE REMOVAL COMPLETE	SQ. YD.	432
BRIDGE DECK HYDRO-SCARIFICATION 1/2"	SQ. YD.	432
BRIDGE DECK LATEX CONCRETE OVERLAY, 2 1/4 INCHES	SQ. YD.	432
DECK SLAB REPAIR (FULL DEPTH, TYPE I)	SQ. YD.	0.5
DECK SLAB REPAIR (FULL DEPTH, TYPE II)	SQ. YD.	33
SILICONE JOINT SEALER 1 3/4"	FOOT	180
BRIDGE DECK GROOVING	SQ. YD.	398
STRUCTURAL REPAIR OF CONCRETE (DEPTH GREATER THAN 5 INCHES)	SQ. FT.	144
PROTECTIVE SHIELD	SQ. YD.	592
STRUCTURAL REPAIR OF CONCRETE (DEPTH EQUAL TO OR LESS THAN 5")	Sq. FT	68

NOTE:  
THERE ARE TRAFFIC SIGNAL CONDUITS ATTACHED TO BOTH PARAPETS. THE CONTRACTOR SHALL WATCH AND PROTECT THESE FACILITIES.

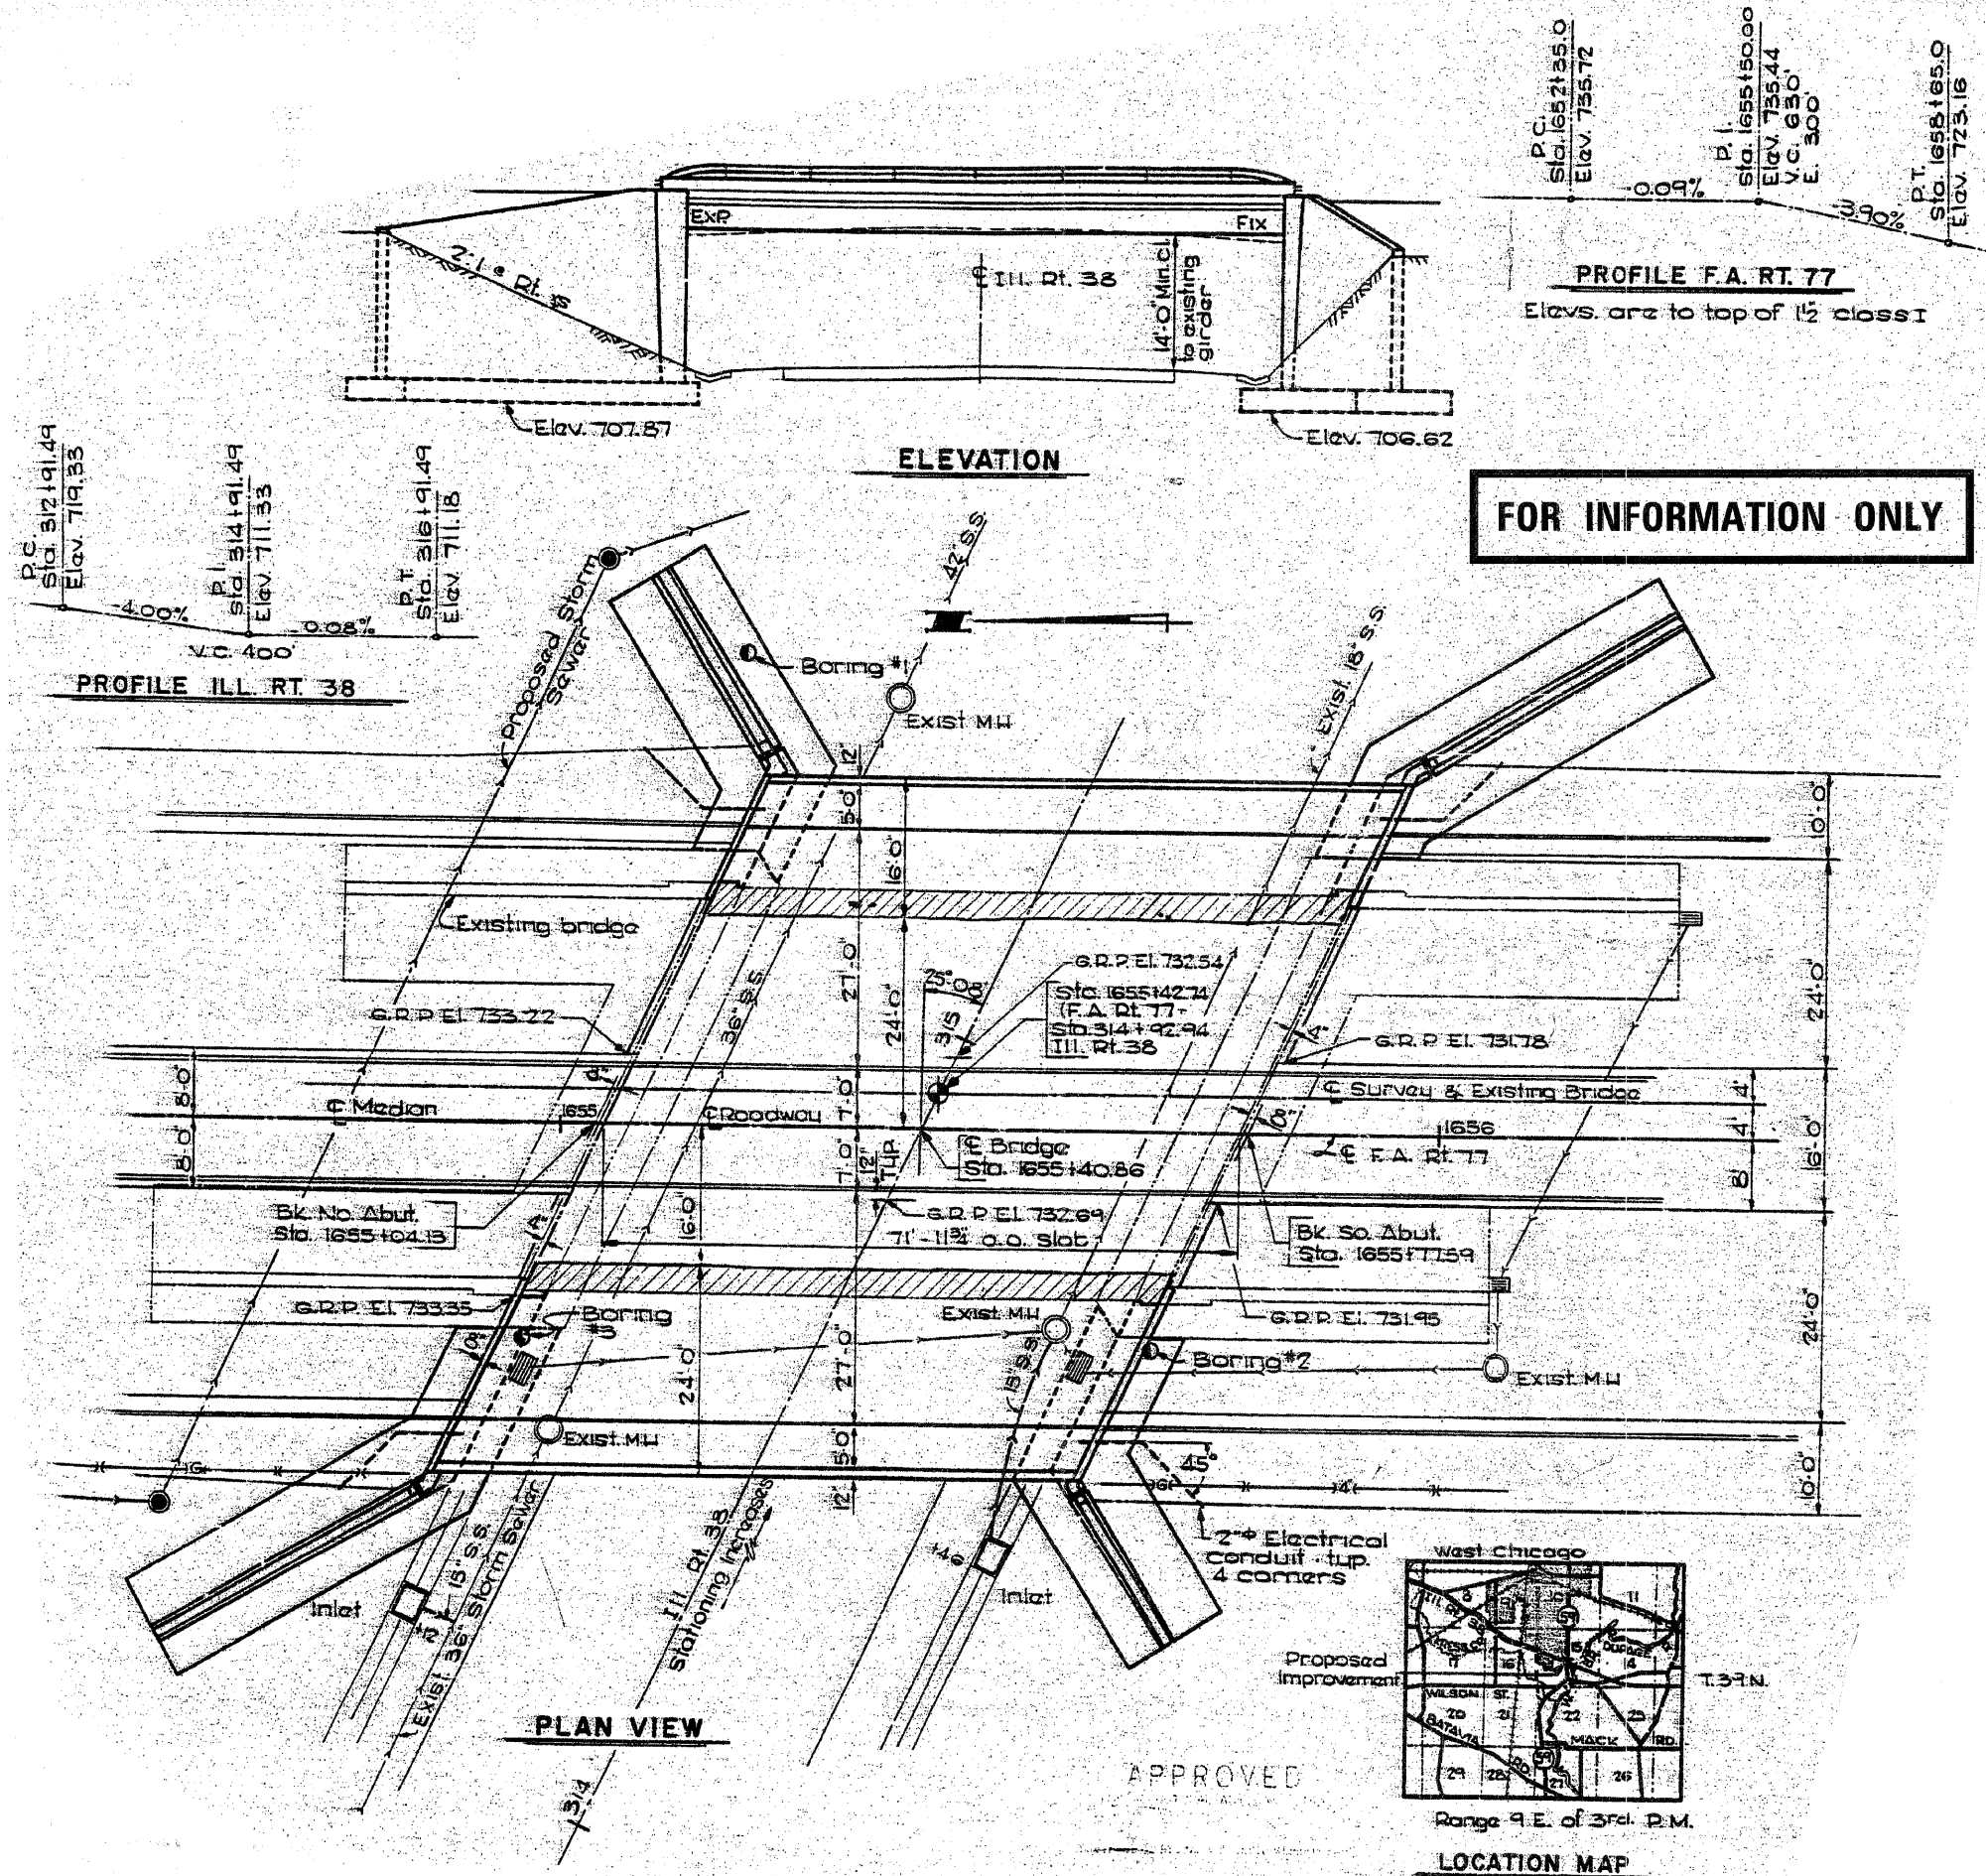

ILLINOIS DEPARTMENT OF TRANSPORTATION

GENERAL PLAN & ELEVATION  
IL. RTE. 59  
OVER  
IL. RTE. 38  
F.A.P. RTE. 338 SECTION: 2007-024 I  
DUPAGE COUNTY  
STRUCTURE NO. 022-0036

SCALE: NONE  
DATE: JANUARY 12, 2009

DRAWN BY: D.L./F.M.  
CHECKED BY: B.N.S./S.J.P.

CHRISTIAN-ROGE & ASSOC., INC.  
CHICAGO ILLINOIS

REVISIONS	
NAME	DATE