


**STAGE I
INSIDE LANES NB & SB**

**STAGE II
OUTSIDE LANES NB & SB**

F.A.P. RTE.	SECTION	COUNTY	TOTAL SHEETS	SHEET NO.
338	2007-024 I	DUPAGE	26	8
STA.		TO STA.		
FED. ROAD DIST. NO.	ILLINOIS	FED. AID PROJECT		

CONTRACT NO. 60C90

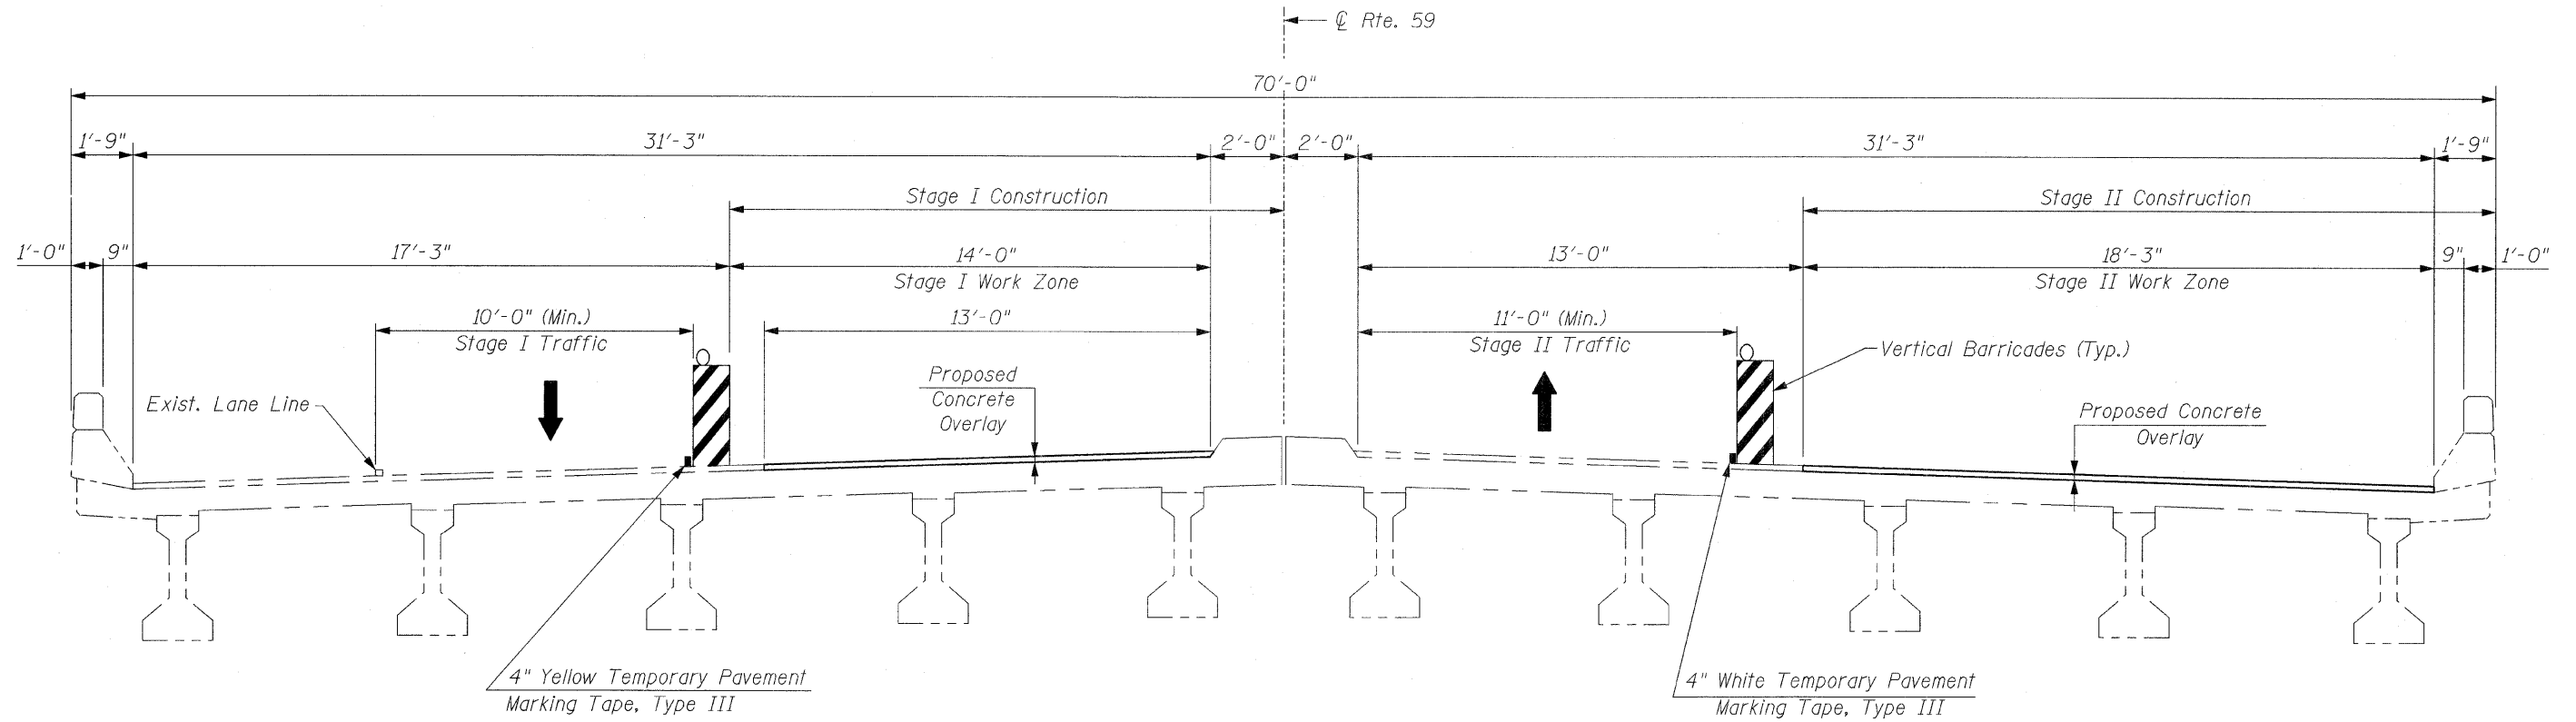

EXISTING DECK CROSS SECTION

REVISIONS	
NAME	DATE

ILLINOIS DEPARTMENT OF TRANSPORTATION

DECK CROSS SECTION
IL. RTE. 59
OVER
KRESS CREEK
F.A.P. RTE. 338 SECTION: 2007-024 I
DuPAGE COUNTY
STRUCTURE NO. 022-0037

SCALE: NONE
DATE: JANUARY 12, 2009

DRAWN BY: D.L./F.M.
CHECKED BY: B.N.S./S.J.P.

CHRISTIAN-ROGE & ASSOC., INC.
CHICAGO ILLINOIS