
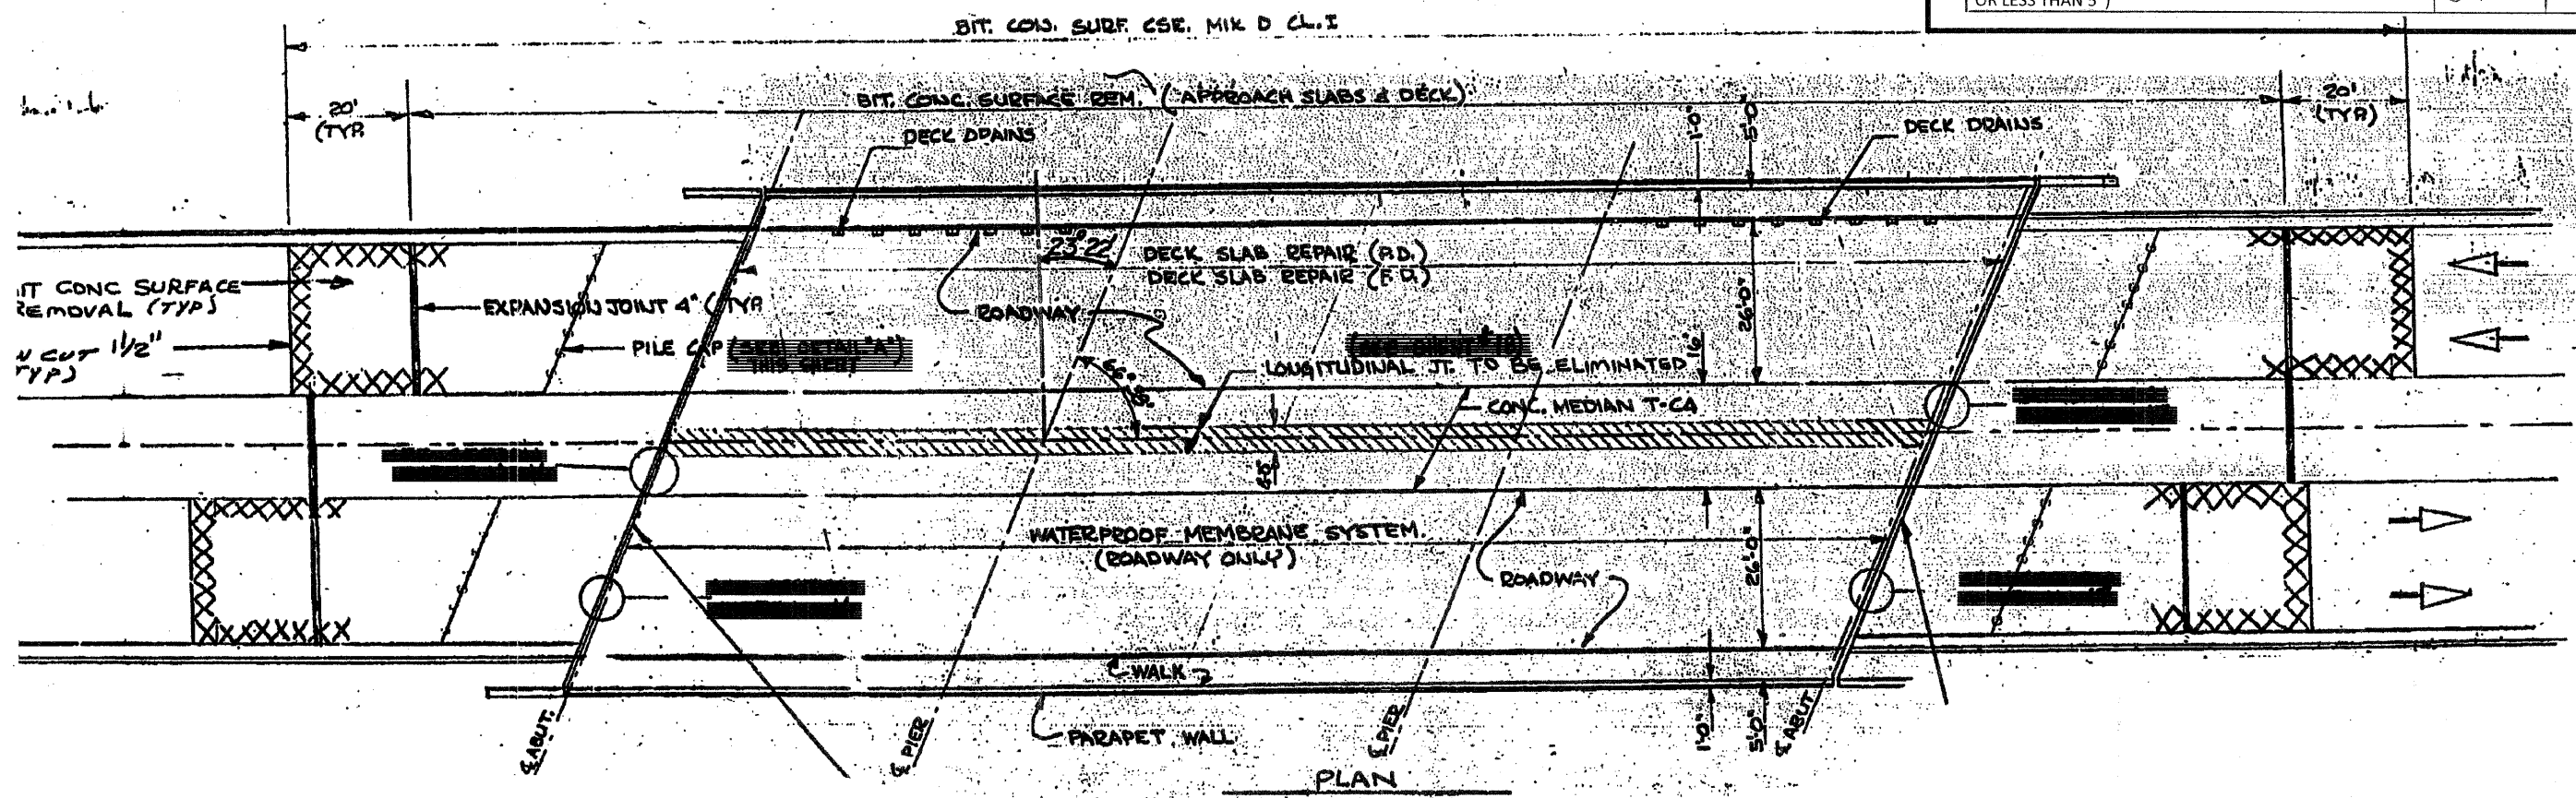
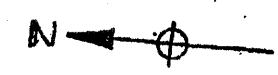


F.A.P. RTE.	SECTION	COUNTY	TOTAL SHEETS	SHEET NO.
338	2007-024 I	DUPAGE	26	11
STA.		TO STA.		
FED. ROAD DIST. NO.		ILLINOIS	FED. AID PROJECT	

CONTRACT NO. 60C90

TOTAL BILL OF MATERIAL

ITEM	UNIT	QUANTITY
HOT-MIX ASPHALT SURFACE REMOVAL COMPLETE	SQ. YD.	1,135
BRIDGE DECK HYDRO-SCARIFICATION 1/2"	SQ. YD.	1,135
BRIDGE DECK LATEX CONCRETE OVERLAY, 2 1/4 INCHES	SQ. YD.	1,157
DECK SLAB REPAIR (FULL DEPTH, TYPE II)	SQ. YD.	30
PREFORMED JOINT STRIP SEAL	FOOT	175
CONCRETE REMOVAL	CU. YD.	26.4
REINFORCEMENT BARS, EPOXY COATED	LB.	4,400
CONCRETE SUPERSTRUCTURE	CU. YD.	20.9
BRIDGE DECK GROOVING	SQ. YD.	1,068
PROTECTIVE SHIELD	SQ. YD.	600
BAR SPLICERS	EACH	48
STRUCTURAL REPAIR OF CONCRETE (DEPTH EQUAL TO OR LESS THAN 5")	SQ. FT.	656

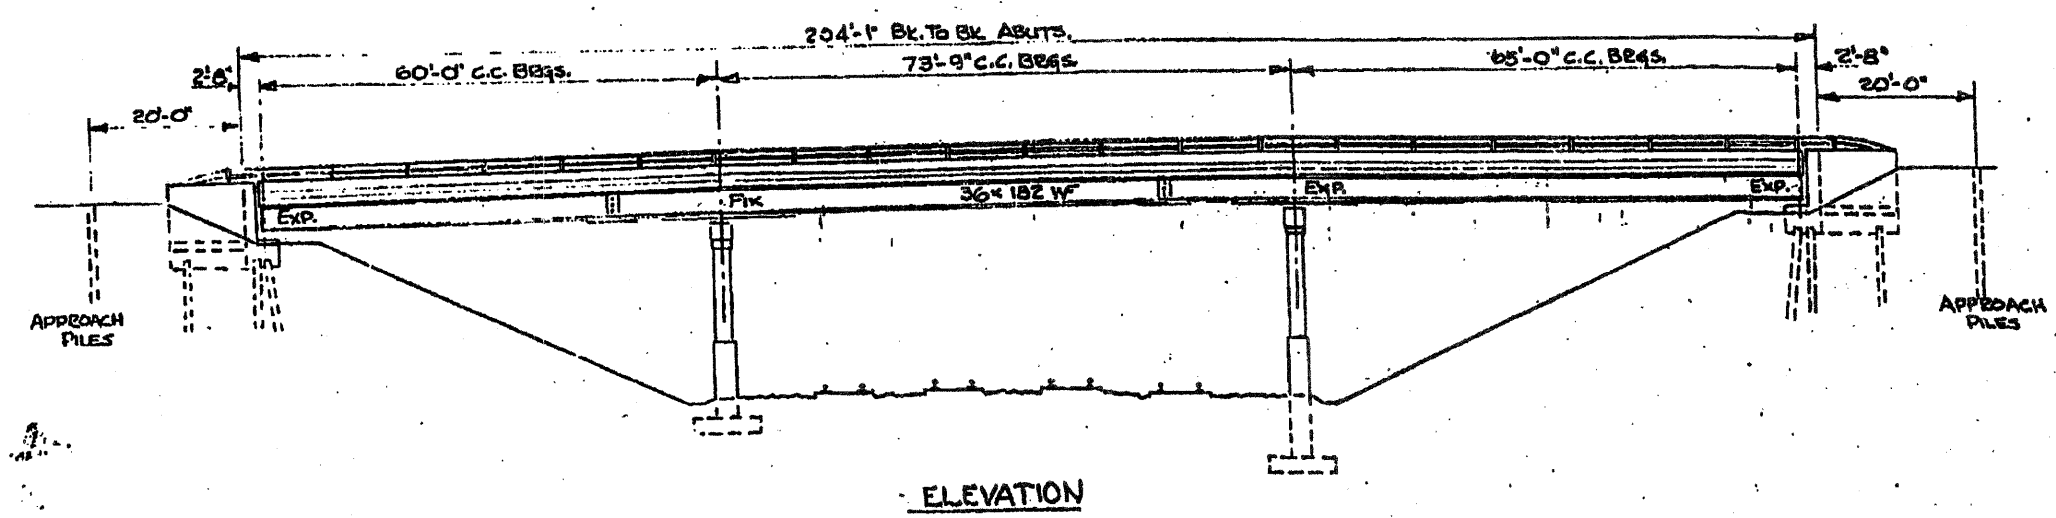

FOR INFORMATION ONLY

REVISIONS	
NAME	DATE

ILLINOIS DEPARTMENT OF TRANSPORTATION
 GENERAL PLAN & ELEVATION
 IL. RTE. 59
 OVER
 UNION PACIFIC R.R.
 F.A.P. RTE. 338 SECTION: 2007-024 I
 DUPAGE COUNTY
 STRUCTURE NO. 022-0143
 SCALE: NONE DRAWN BY: D.L./F.M.
 DATE: JANUARY 12, 2007 CHECKED BY: B.N.S./S.J.P.
CHRISTIAN-ROGE & ASSOC., INC.
 CHICAGO ILLINOIS