


**STAGE I  
INSIDE LANES NB & SB**

**STAGE II  
OUTSIDE LANES NB & SB**

F.A.P. RTE.	SECTION	COUNTY	TOTAL SHEETS	SHEET NO.
338	2007-024 I	DUPAGE	26	17
STA.		TO STA.		
FED. ROAD DIST. NO.		ILLINOIS	FED. AID PROJECT	

**CONTRACT NO. 60C90**

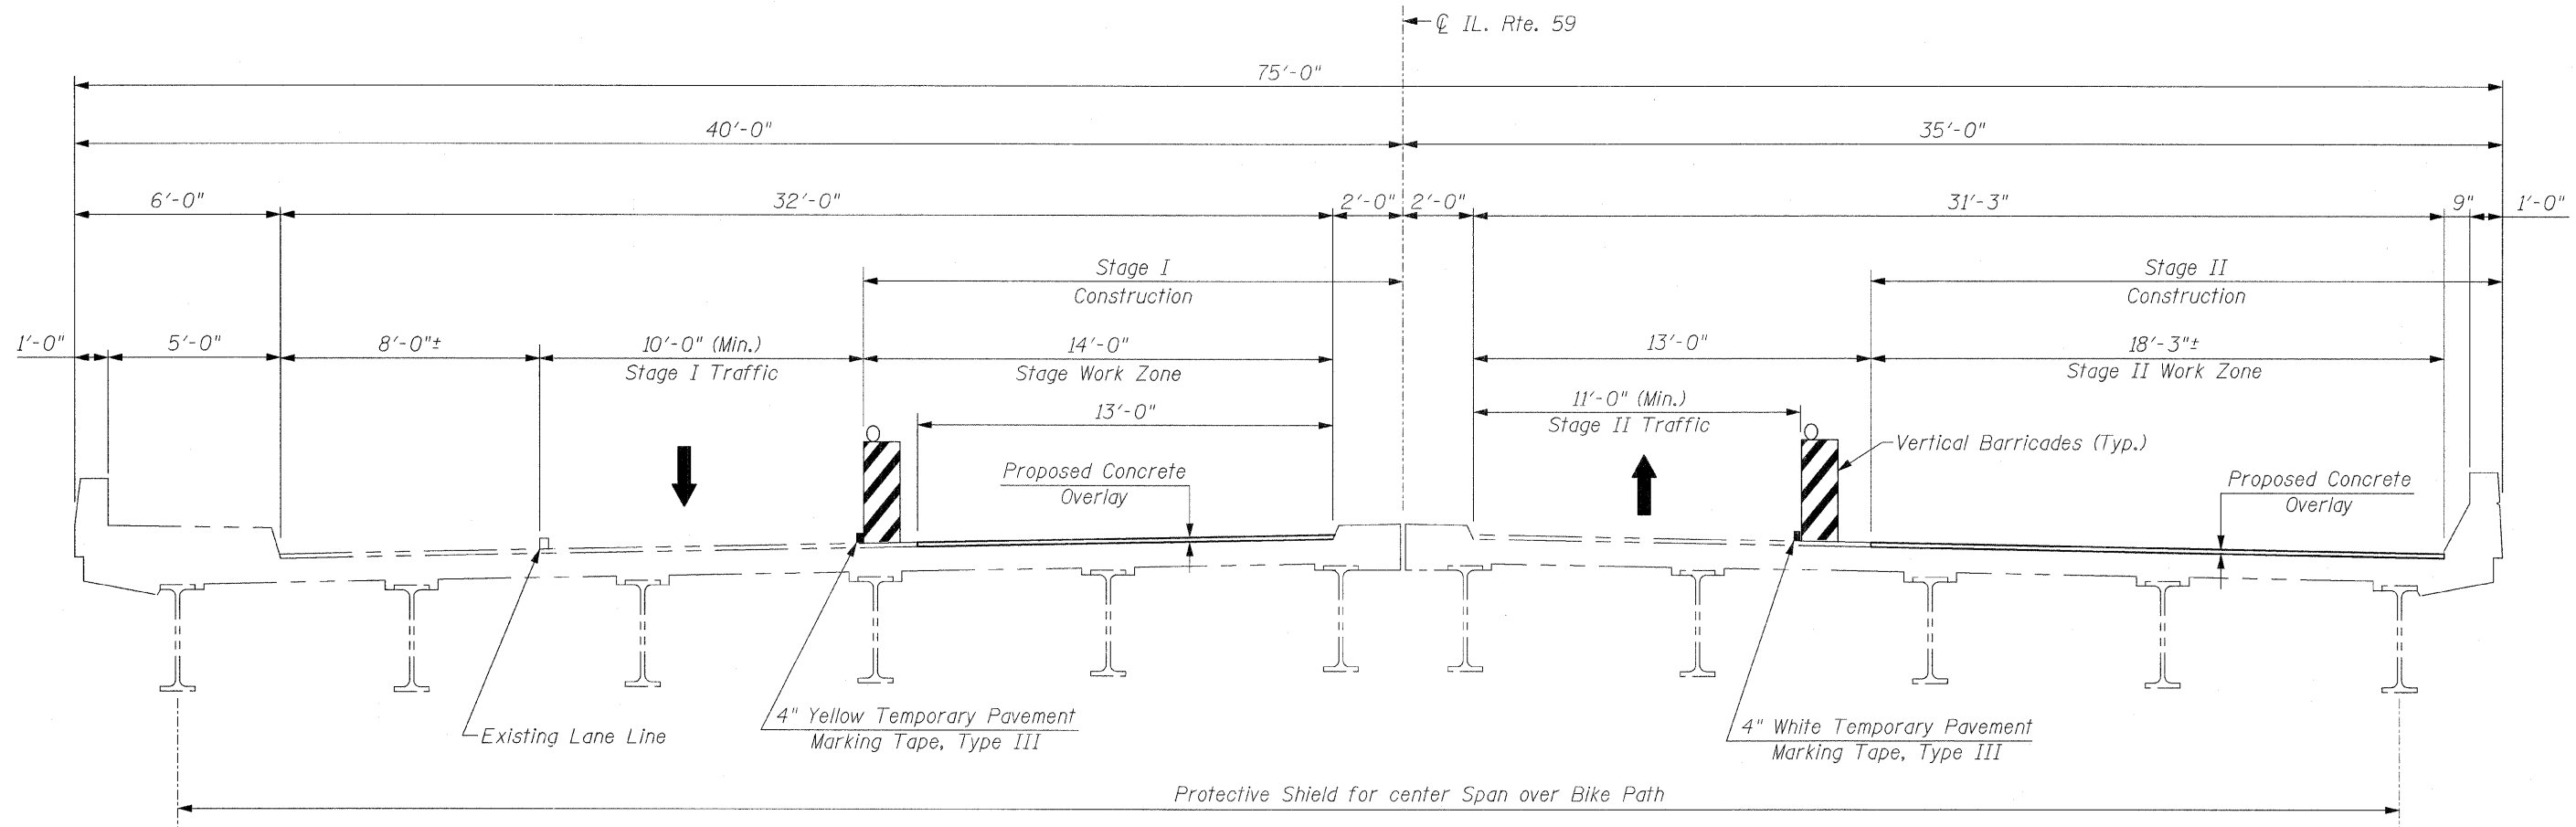

**EXISTING DECK CROSS SECTION**

REVISIONS	
NAME	DATE

ILLINOIS DEPARTMENT OF TRANSPORTATION  
 DECK CROSS SECTION  
 IL. RTE. 59  
 OVER  
 B.N.S.F. R.R.  
 F.A.P. RTE. 338 SECTION: 2007-024 I  
 DUPAGE COUNTY  
 STRUCTURE NO. 022-0144  
 SCALE: NONE DRAWN BY: D.L./F.M.  
 DATE: JANUARY 12, 2009 CHECKED BY: B.N.S./S.J.P.  
**CHRISTIAN-ROGE & ASSOC., INC.**  
 CHICAGO ILLINOIS