


F.A.P. RTE.	SECTION	COUNTY	TOTAL SHEETS	SHEET NO.
338	2007-024 I	DUPAGE	26	18
STA.		TO STA.		
FED. ROAD DIST. NO.	ILLINOIS	FED. AID PROJECT		

CONTRACT NO. 60C90

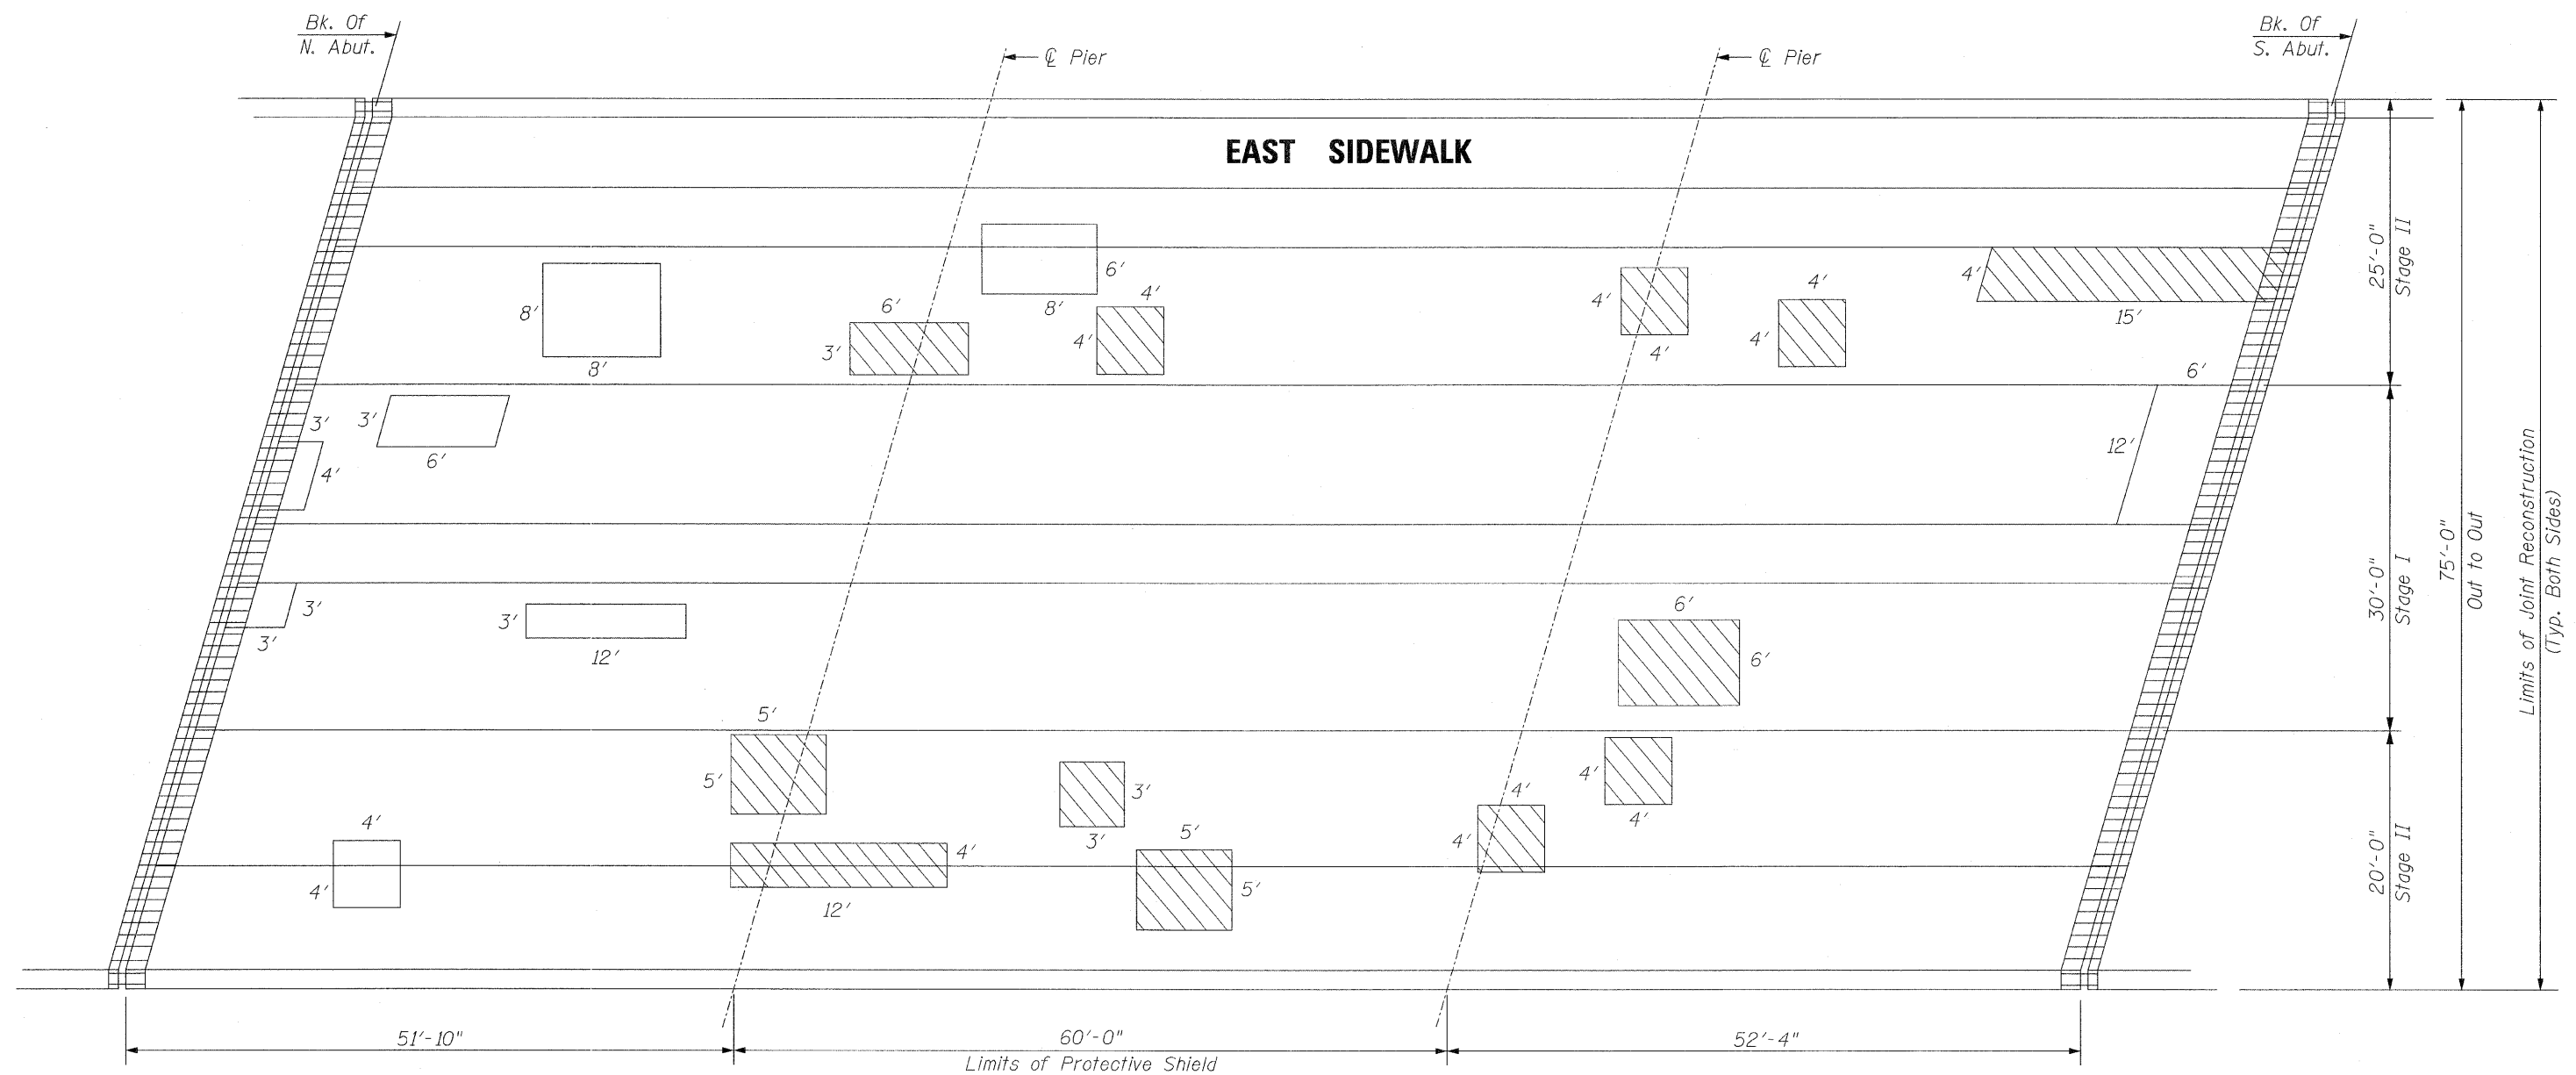

SIDEWALK REPAIR

LOCATION	UNIT	QUANTITY
EAST SIDEWALK	SQ. FT.	(200x2) = 400.0

**STRUCTURAL REPAIR OF CONCRETE
(DEPTH EQUAL TO OR LESS THAN 5 IN.)
= 400.0 SQ. FT.**

**THE ACTUAL LOCATIONS OF SIDEWALK REPAIR WILL BE
DETERMINED BY THE ENGINEER AT THE TIME OF CONSTRUCTION.**

PLAN

*** DECK SLAB PARTIAL DEPTH
REPAIR PATCHES ARE SHOWN
FOR INFORMATION ONLY**

QUANTITIES
* 33 S.Y. P.D. PATCH
32 S.Y. F.D. PATCH

LEGEND:

- F.D. = FULL DEPTH**
- * P.D. = PARTIAL DEPTH**
- CONCRETE REMOVAL**

REVISIONS	
NAME	DATE

ILLINOIS DEPARTMENT OF TRANSPORTATION
 DECK CONCRETE PATCHING
 IL. RTE. 59
 OVER
 B.N.S.F. R.R.
 F.A.P. RTE. 338 SECTION: 2007-024 I
 DUPAGE COUNTY
 STRUCTURE NO. 022-0144
 SCALE: NONE DATE: JANUARY 12, 2009 DRAWN BY: D.L./F.M.
 CHECKED BY: B.N.S./S.J.P.
CHRISTIAN-ROGE & ASSOC., INC.
 CHICAGO ILLINOIS