


EXISTING PLAN

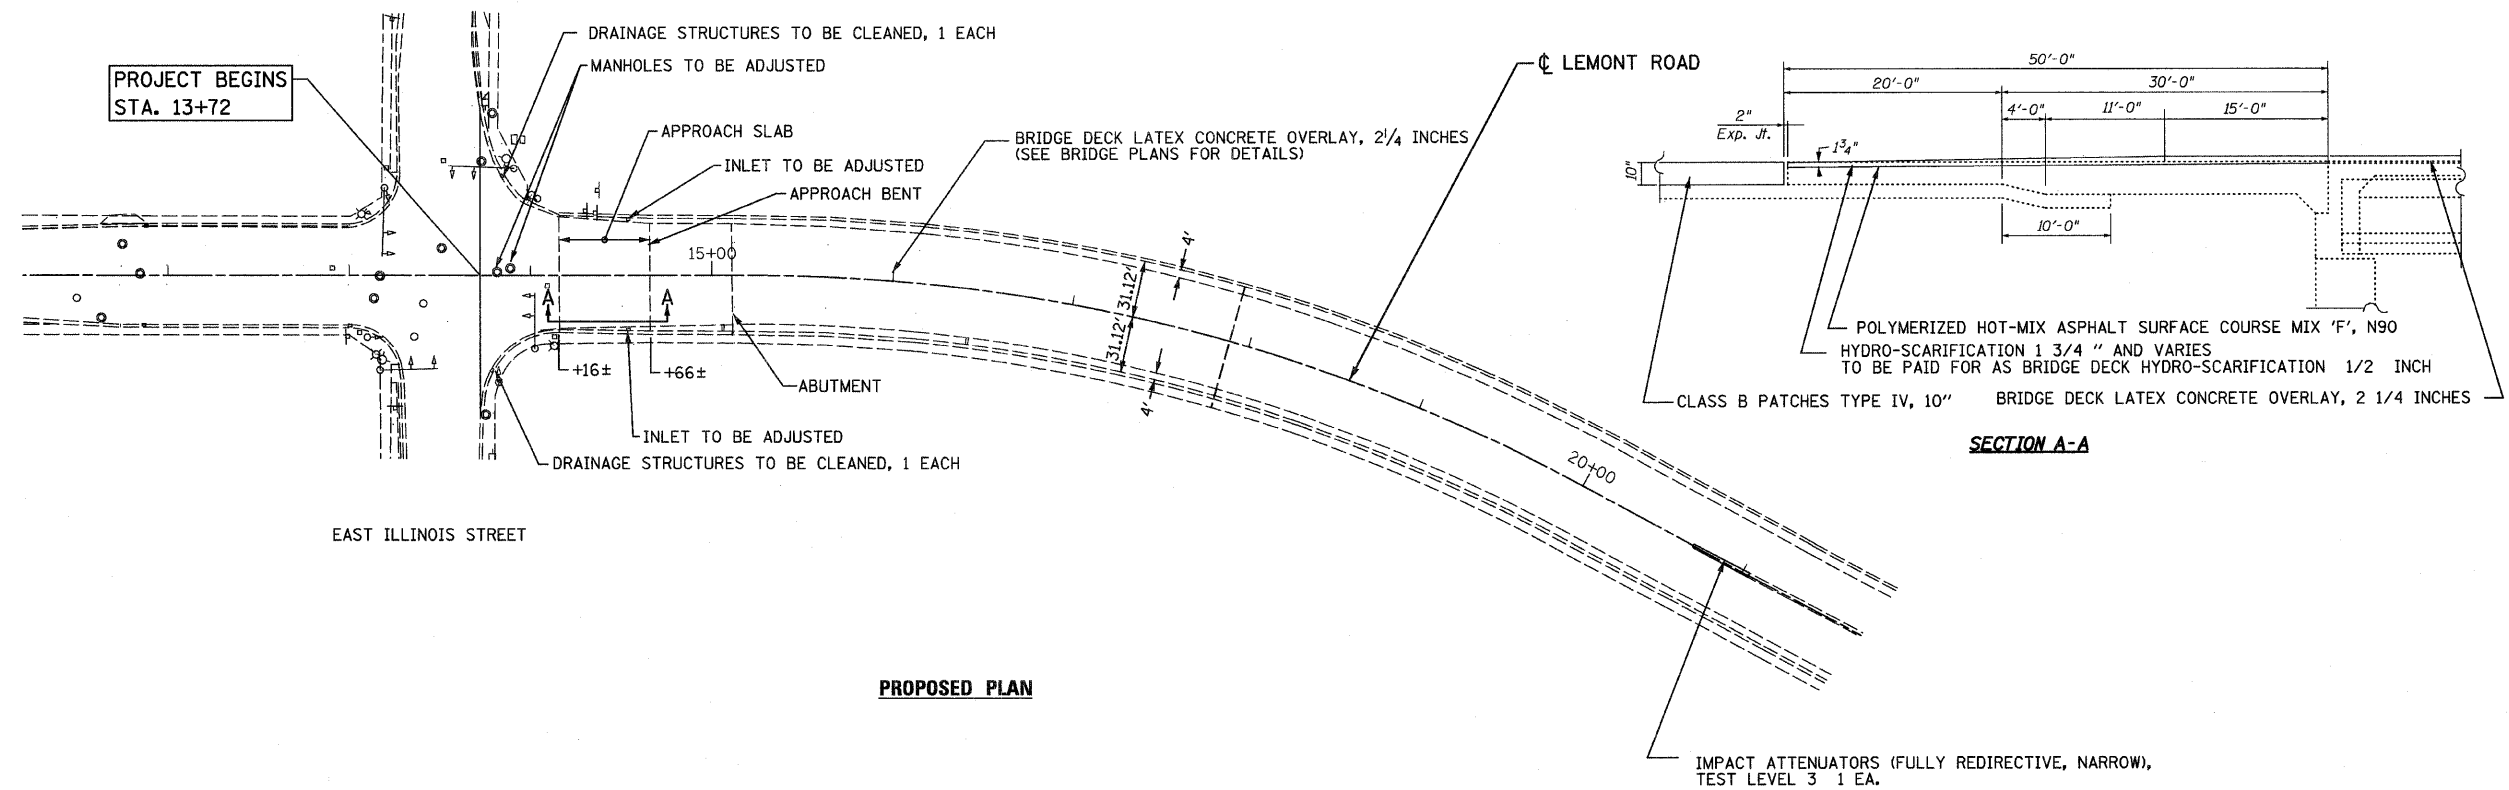

PROPOSED PLAN

FILE NAME = 60076_removalplan01.dgn
PLOT DATE = 1/31/2009

CHRISTIAN-ROGE & ASSOCIATES, INC.
ENGINEERS-PLANNERS-SURVEYORS
211 WEST WACKER DRIVE
CHICAGO, ILLINOIS 60606
PHONE: (312)372-2023 FAX: (312)372-5274

DESIGNED - G.F.L.
DRAWN - B.K.
CHECKED - E.J.M.
DATE - JANUARY, 2009

REVISED -
REVISED -
REVISED -
REVISED -

**STATE OF ILLINOIS
DEPARTMENT OF TRANSPORTATION**

**EXISTING AND PROPOSED PLAN
LEMONT ROAD**

SCALE: 1" = 50' SHEET NO. 1 OF 2 SHEETS STA. 13+00 TO STA. 20+00

F.A.U. RTE.	SECTION	COUNTY	TOTAL SHEETS	SHEET NO.
2612	3104 B-1-I-2	COOK	80	6
CONTRACT NO. 60D76				
FED. ROAD DIST. NO. 1 ILLINOIS FED. AID PROJECT				