


- LEGEND**
- (A) TEMPORARY 4" SOLID WHITE LINE
  - (B) TEMPORARY 2-4" SOLID YELLOW LINES AT 11" c-c.
  - (C) TEMPORARY CONCRETE BARRIER- SEE PLANS FOR LOCATIONS
  - (D) EXISTING PAVEMENT MARKINGS TO BE REMOVED
  - (E) PERMANENT 4" SOLID WHITE EDGE LINE

**STAGE I**

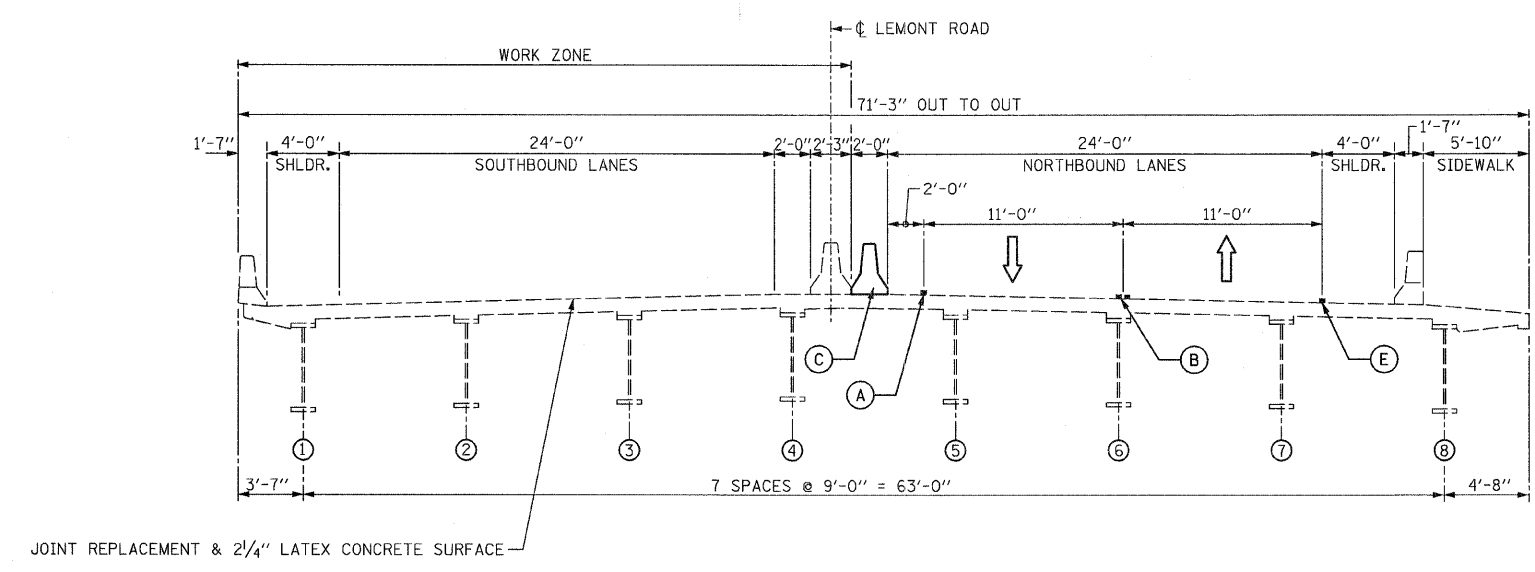

**STAGE II**

FILE NAME = 60D76 stg cross-sections  
 PLOT DATE = 1/31/2009

**CHRISTIAN-ROGE & ASSOCIATES, INC.**  
 ENGINEERS-PLANNERS-SURVEYORS  
 211 WEST WACKER DRIVE  
 CHICAGO, ILLINOIS 60606  
 PHONE: (312)372-2023 FAX: (312)372-9274

DESIGNED - G.F.L.	REVISED -
DRAWN - B.K.	REVISED -
CHECKED - E.J.M.	REVISED -
DATE - JANUARY, 2009	REVISED -

**STATE OF ILLINOIS  
 DEPARTMENT OF TRANSPORTATION**

**TYPICAL CROSS SECTIONS - STAGES I & II  
 LEMONT ROAD**

SCALE: NONE SHEET NO. M2 OF M8 SHEETS STA. TO STA.

F.A.U. RTE. 2612	SECTION 3104 B-1-I-2	COUNTY COOK	TOTAL SHEETS 80	SHEET NO. 9
CONTRACT NO. 60D76				
FED. ROAD DIST. NO. 1 ILLINOIS FED. AID PROJECT				