


NOTE:
 1. ALL TEMPORARY PAVEMENT MARKINGS THIS SHEET SHALL BE TAPE, TYPE III EXCEPT WHERE NOTED.

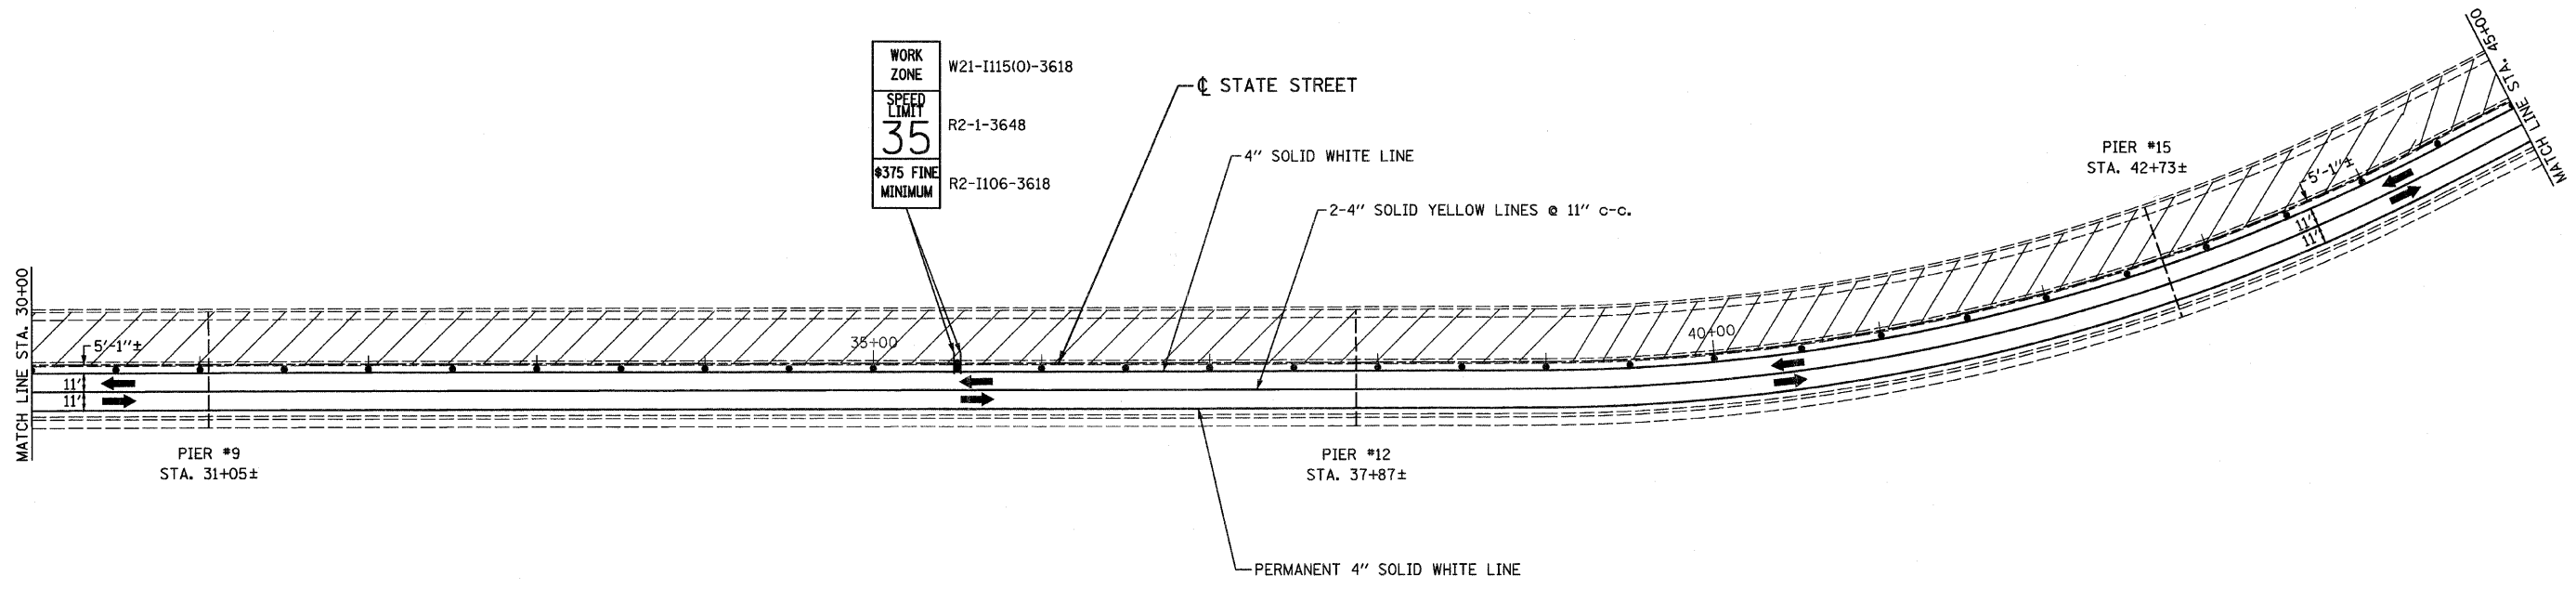

- PLAN LEGEND**
- TEMPORARY CONCRETE BARRIER
 - ATTENUATOR
 - TRAFFIC DIRECTION ARROW
 - FULL DEPTH REPAIR
 - CORRUGATED MEDIAN REPAIR
 - EXISTING PAVEMENT MARKING REMOVAL

FILE NAME = 60D76 stg2-02.dgn
 PLOT DATE = 1/31/2009

CHRISTIAN-ROGE & ASSOCIATES, INC.
 ENGINEERS-PLANNERS-SURVEYORS
 211 WEST WACKER DRIVE
 CHICAGO, ILLINOIS 60606
 PHONE: (312)372-2023 FAX: (312)372-9274

DESIGNED - G.F.L.	REVISED -
DRAWN - B.K.	REVISED -
CHECKED - E.J.M.	REVISED -
DATE - JANUARY, 2009	REVISED -

**STATE OF ILLINOIS
 DEPARTMENT OF TRANSPORTATION**

**SUGGESTED MAINTENANCE OF TRAFFIC - STAGE II
 LEMONT ROAD**

SCALE: 1" = 50' SHEET NO. M7 OF M8 SHEETS STA. TO STA.

F.A.U. RTE. 2612	SECTION 3104 B-1-I-2	COUNTY COOK	TOTAL SHEETS 80	SHEET NO. 14
CONTRACT NO. 60D76				
FED. ROAD DIST. NO. 1 ILLINOIS FED. AID PROJECT				