


**PLAN**

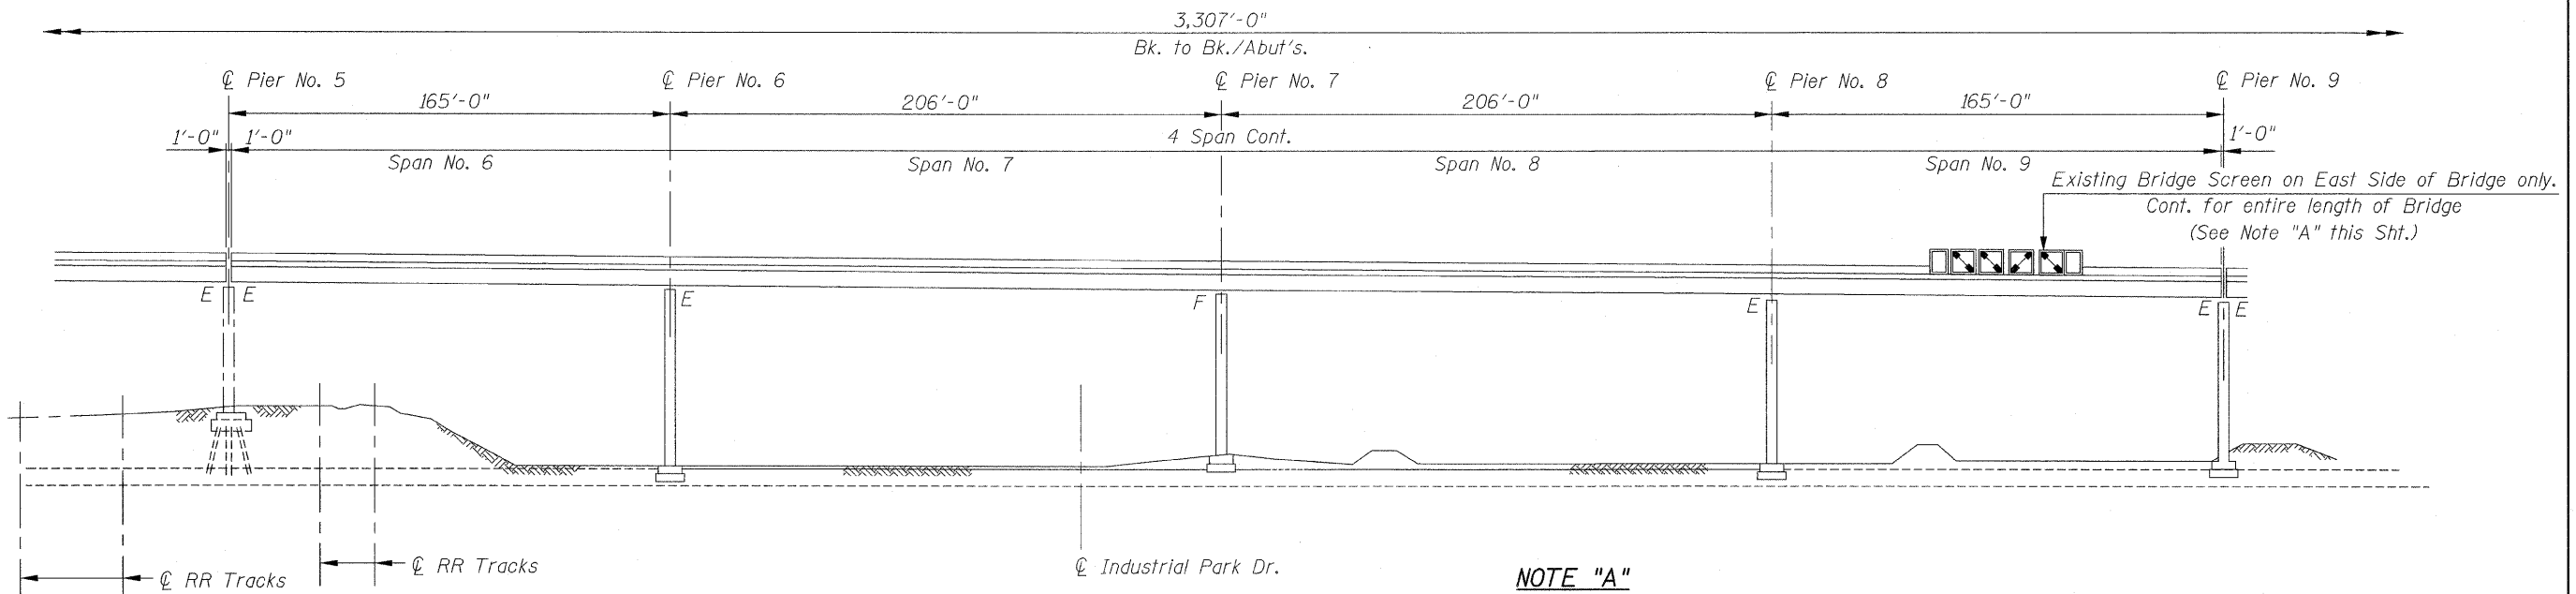

**ELEVATION**

**NOTE "A"**  
 Existing Bridge Screen to be removed in area of retrofit and stored in a safe location for replacement after Construction is completed. Cost included with Concrete Removal.

**CR & A**  
 CHRISTIAN-ROGE & ASSOCIATES, INC.  
 ENGINEERS / PLANNERS / SURVEYORS  
 211 W. WACKER DRIVE CHICAGO, IL 60606  
 PHONE: (312)372-2023 FAX: (312)372-5274

FILE NAME = plan_elev.ll.dgn	USER NAME = IDOT	DESIGNED - B.N.S.	REVISED -	<b>STATE OF ILLINOIS DEPARTMENT OF TRANSPORTATION</b>	<b>GENERAL PLAN &amp; ELEVATION - II LEMONT ROAD OVER DES PLAINES RIVER S.N. 016-2504</b>		F.A.J. RTE. 2612	SECTION 3104 B-1-1-2	COUNTY COOK	TOTAL SHEETS 80	SHEET NO. 39	
	PLOT SCALE = 58.0000' / IN.	DRAWN - R.E.S./D.L./F.M.	REVISED -		SCALE:	SHEET NO. 53 OF 541 SHEETS	STA.	TO STA.	FED. ROAD DIST. NO.	ILLINOIS FED. AID PROJECT	<b>CONTRACT NO. 60D76</b>	
	PLOT DATE = 1/30/2009	CHECKED - B.N.S./J.C.N.	REVISED -									
		DATE - JANUARY, 2009	REVISED -									