
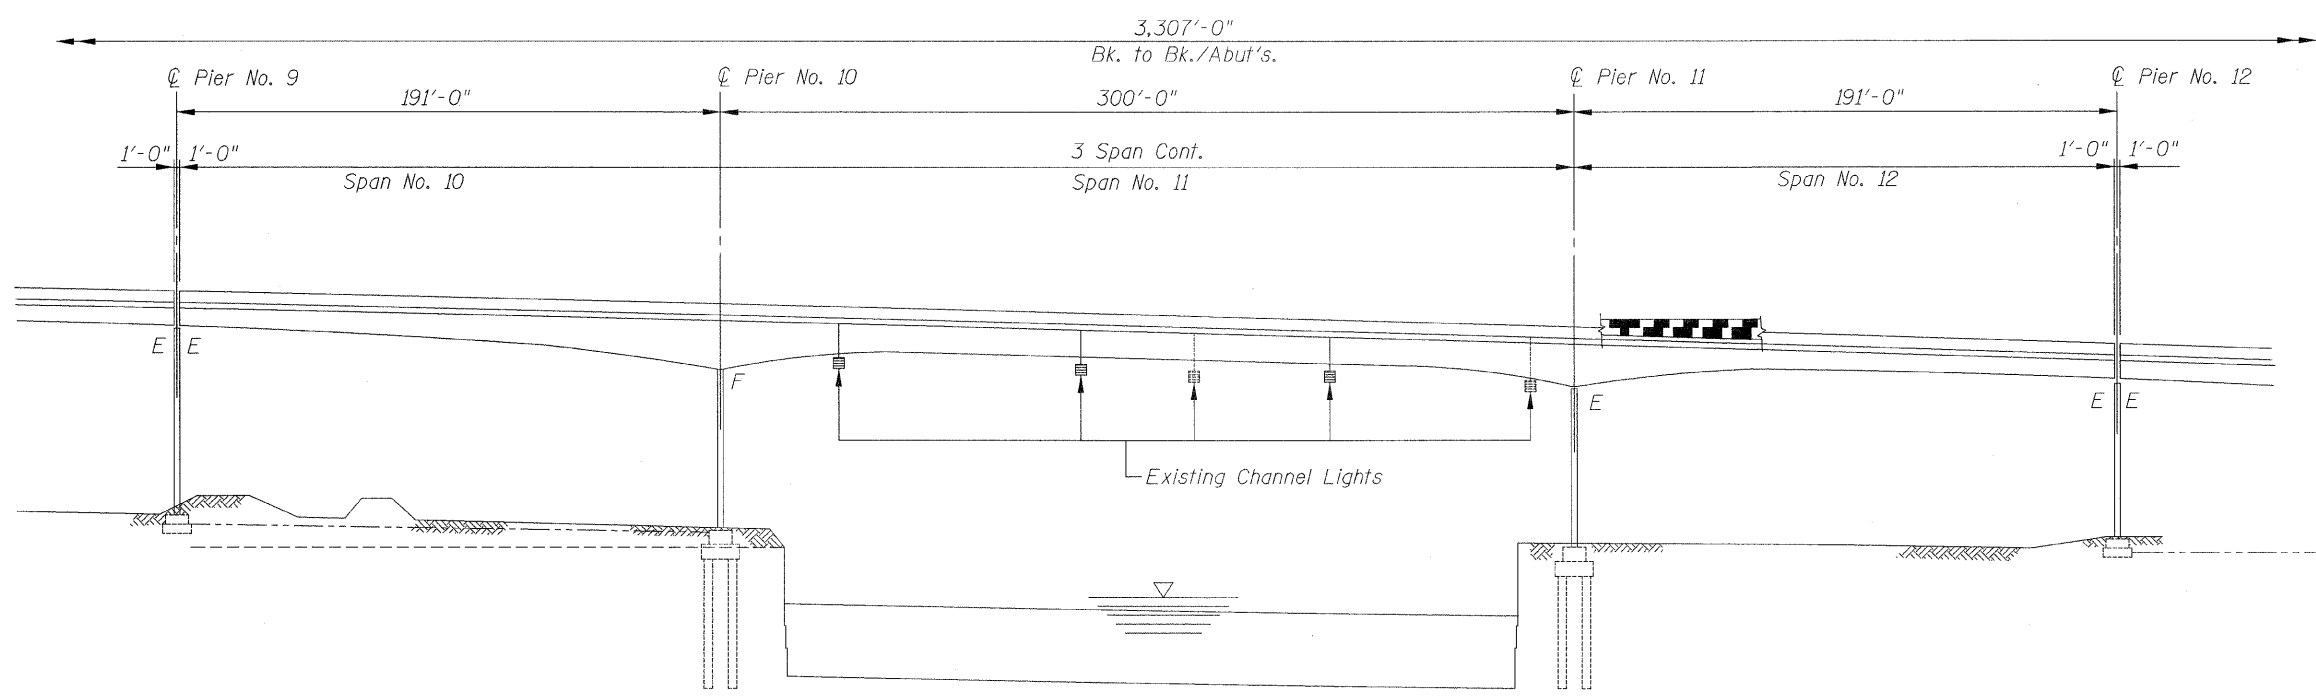


PLAN

LEGEND:
 Deck Slab Repair (Full Depth, Type II)
 (See Note "A")

NOTE "A"
 For Median, Parapet & Deck Reconstruction Details for Deck Slab Repair (Full Depth, Type II).
 See Sht's. S9, S10 & S11.



ELEVATION

CR & A CHRISTIAN-ROGE & ASSOCIATES, INC.
 ENGINEERS / PLANNERS / SURVEYORS
 211 W. WACKER DRIVE CHICAGO, IL 60606
 PHONE: (312)372-2023 FAX: (312)372-5274

FILE NAME = plan_elev_III.dgn	USER NAME = IDOT	DESIGNED - B.N.S.	REVISED -	STATE OF ILLINOIS DEPARTMENT OF TRANSPORTATION	GENERAL PLAN & ELEVATION - III LEMONT ROAD OVER DES PLAINES RIVER S.N. 016-2504		F.A.U. RTE: 2612	SECTION 3104 B-1-1-2	COUNTY COOK	TOTAL SHEETS 80	SHEET NO. 40
	PLOT SCALE = 50.0000' / IN.	DRAWN - R.E.S./D.L./F.M.	REVISED -		SCALE:	SHEET NO. 54 OF 541 SHEETS	STA. TO STA.	FED. ROAD DIST. NO.	ILLINOIS FED. AID PROJECT	CONTRACT NO. 60D76	
	PLOT DATE = 1/30/2009	CHECKED - B.N.S./J.C.N.	REVISED -								
		DATE - JANUARY, 2009	REVISED -								