
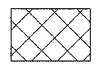


PLAN

**LEGEND:**  
 Deck Slab Repair (Full Depth, Type II)  
 (See Note "A")

**NOTE "A"**  
 For Median, Parapet & Deck Reconstruction Details  
 For Deck Slab Repair (Full Depth, Type II),  
 See Sht's. S9, S10 & S11.

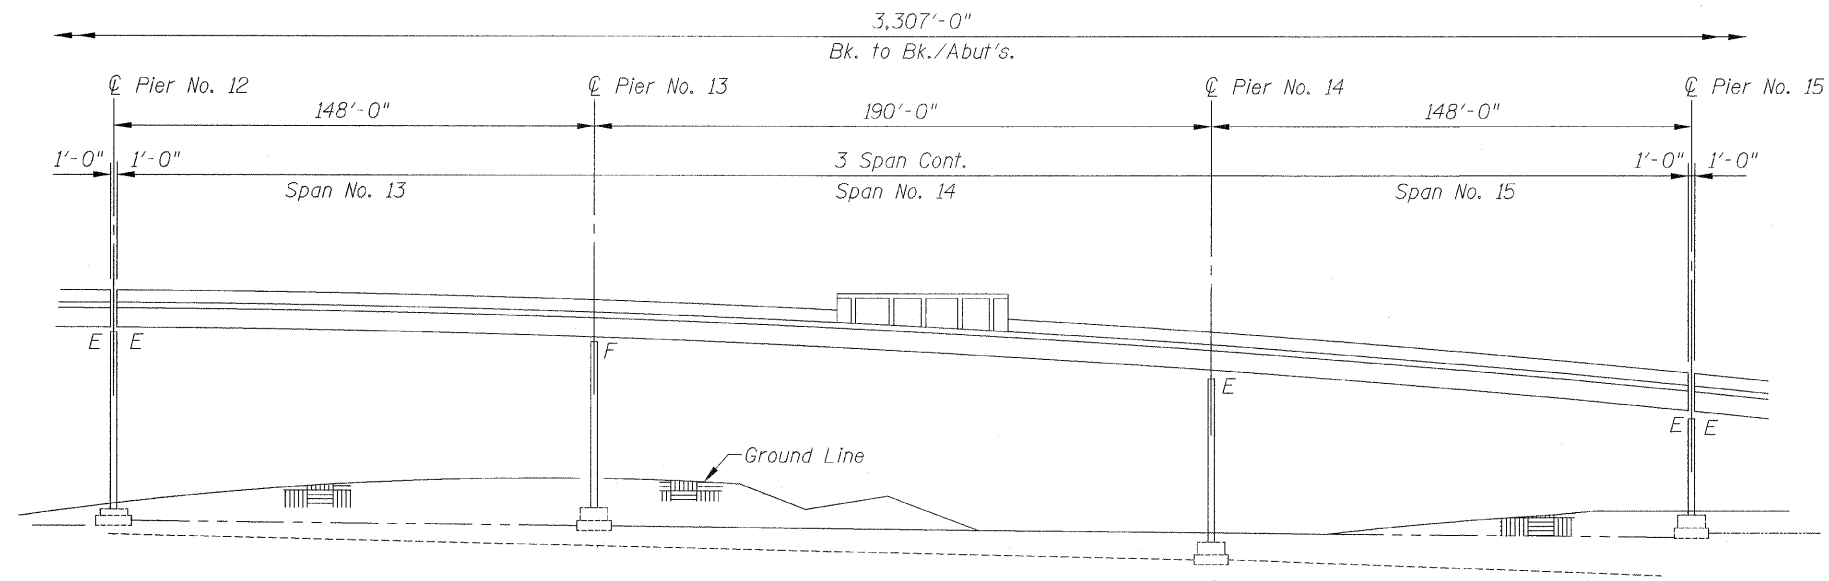

ELEVATION

**CR & A**  
 CHRISTIAN-ROGE & ASSOCIATES, INC.  
 ENGINEERS / PLANNERS / SURVEYORS  
 211 W. WACKER DRIVE CHICAGO, IL. 60606  
 PHONE: (312)372-2023 FAX: (312)372-6274

FILE NAME = plan_elev_IV.dgn	USER NAME = IDOT	DESIGNED - B.N.S.	REVISED -	<b>STATE OF ILLINOIS DEPARTMENT OF TRANSPORTATION</b>	<b>GENERAL PLAN &amp; ELEVATION - IV LEMONT ROAD OVER DES PLAINES RIVER S.N. 016-2504</b>	F.A.U. RTE. 2612	SECTION 3104 B-1-1-2	COUNTY COOK	TOTAL SHEETS 80	SHEET NO. 41	
PLOT SCALE = 50.0000' / IN.	CHECKED - B.N.S./J.C.N.	REVISED -	SCALE:			SHEET NO. S5 OF S41 SHEETS	STA. TO STA.	FED. ROAD DIST. NO.	ILLINOIS FED. AID PROJECT	CONTRACT NO. 60D76	
PLOT DATE = 1/30/2009	DATE - JANUARY, 2009	REVISED -									