



EXISTING DECK CROSS SECTION
(Looking North)
(With Normal Crown)

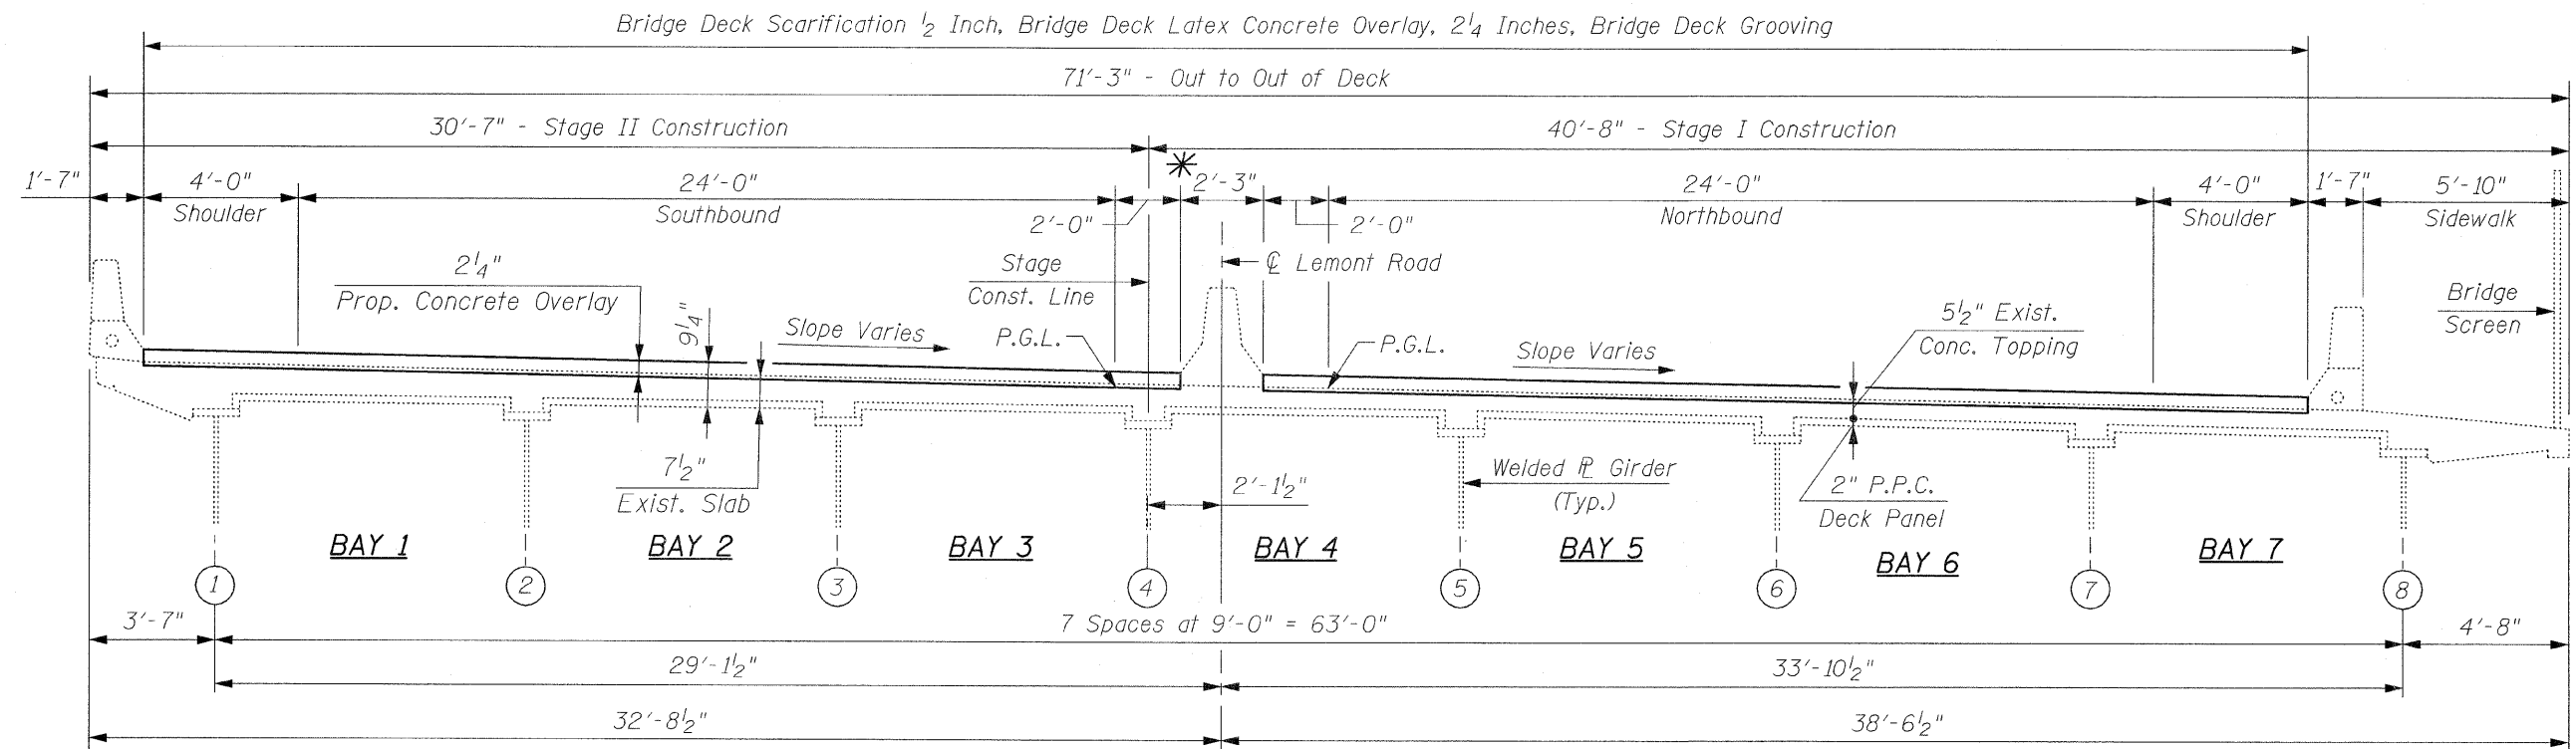

EXISTING DECK CROSS SECTION
(Looking North)
(With Superelevation)

* Median Barrier ends in Span 4 with an Impact Attenuator continuing South. For portions of Spans 3 & 4 there is a C-4 raised Median. See Sht. 2 for location of Raised Median.
For the remainder in Spans 1, 2 and part of Span 3, there is only a painted Median.

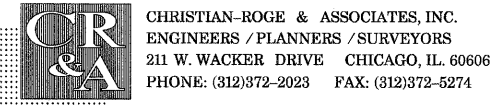

FILE NAME = deck_cross_section.dgn	USER NAME = IDOT	DESIGNED - B.N.S.	REVISED -	STATE OF ILLINOIS DEPARTMENT OF TRANSPORTATION	DECK CROSS SECTION LEMONT ROAD OVER DES PLAINES RIVER S.N. 016-2504	F.A.U. RTE. 2612	SECTION 3104 B-1-1-2	COUNTY COOK	TOTAL SHEETS 80	SHEET NO. 44	
PLOT SCALE = 50.0000' / IN.	CHECKED - B.N.S./J.C.N.	REVISED -	SCALE:			SHEET NO. 58 OF 541 SHEETS	STA.	TO STA.	CONTRACT NO. 60D76		
PLOT DATE = 1/30/2009	DATE - JANUARY, 2009	REVISED -	FED. ROAD DIST. NO. ILLINOIS FED. AID PROJECT								