


PAVEMENT MARKING NOTES:

1. ALL PAVEMENT MARKINGS ON BRIDGE DECK AND PAVEMENT SHALL BE POLYUREA, TYPE I.

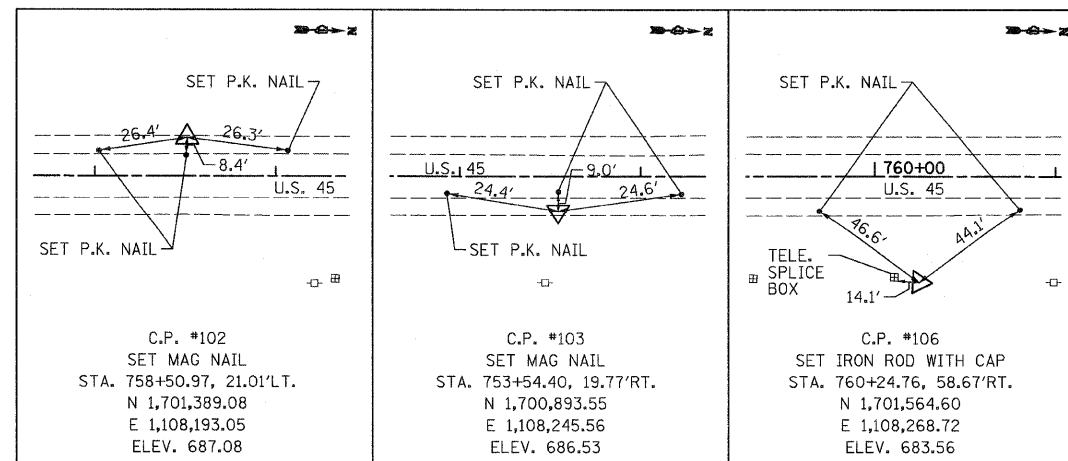

CENTERLINE ALIGNMENT			
	NORTHING	EASTING	STATION
P. I.	1, 700, 218. 443	1, 108, 241. 780	746+79. 57
P. I.	1, 701, 021. 657	1, 108, 222. 753	754+83. 01
P. I.	1, 701, 074. 639	1, 108, 221. 728	755+36. 00
☉ BRIDGE	1, 701, 174. 605	1, 108, 219. 115	756+36. 00
P. I.	1, 701, 274. 570	1, 108, 216. 502	757+36. 00
P. I.	1, 701, 353. 402	1, 108, 214. 887	758+14. 85
P. I.	1, 702, 060. 505	1, 108, 198. 651	765+22. 14

FILE NAME = 60079 align pm.dgn
PLOT DATE = 1/12/2009



CHRISTIAN-ROGE & ASSOCIATES, INC.
ENGINEERS-PLANNERS-SURVEYORS
211 WEST WACKER DRIVE
CHICAGO, ILLINOIS 60606
PHONE: (312)372-2023 FAX: (312)372-5274

DESIGNED - S.J.P.
DRAWN - A.C.S.
CHECKED - E.J.M.
DATE - JANUARY 12, 2009

REVISED -
REVISED -
REVISED -
REVISED -

STATE OF ILLINOIS
DEPARTMENT OF TRANSPORTATION

ALIGNMENT, TIES AND PAVEMENT MARKINGS
U.S. 45 / 52

SCALE: 1" = 50' SHEET NO. 1 OF 1 SHEETS STA. 746+79.57 TO STA. 765+22.14

F.A.P. RTE.	SECTION	COUNTY	TOTAL SHEETS	SHEET NO.
330	17 B-2-I-1	WILL	21	5
FED. ROAD DIST. NO. 1 ILLINOIS FED. AID PROJECT				
CONTRACT NO. 60D79				