



MATCH LINE STA. 283+00
SEE SHEET 11

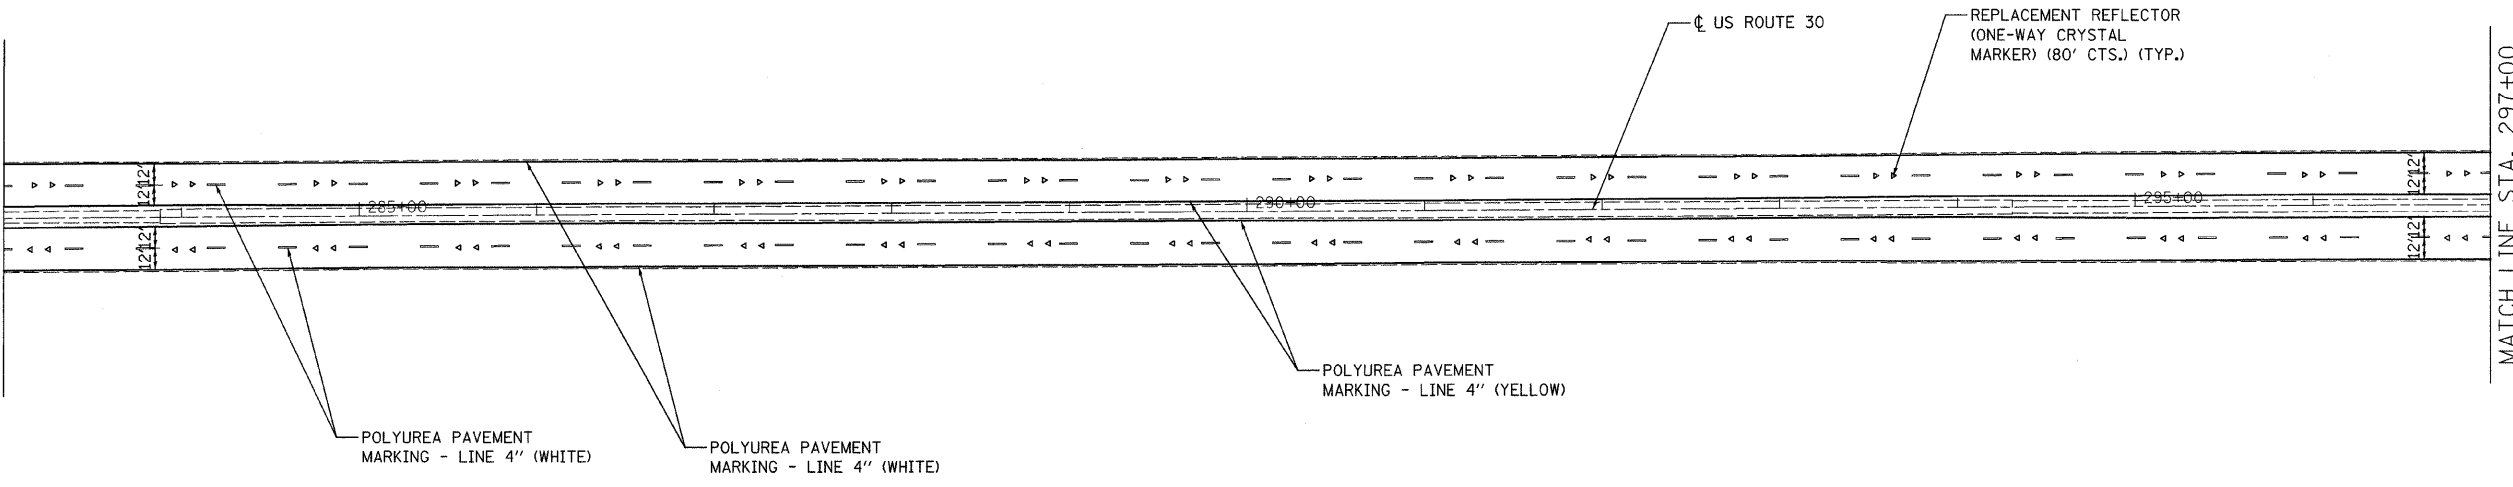

MATCH LINE STA. 297+00

MATCH LINE STA. 297+00

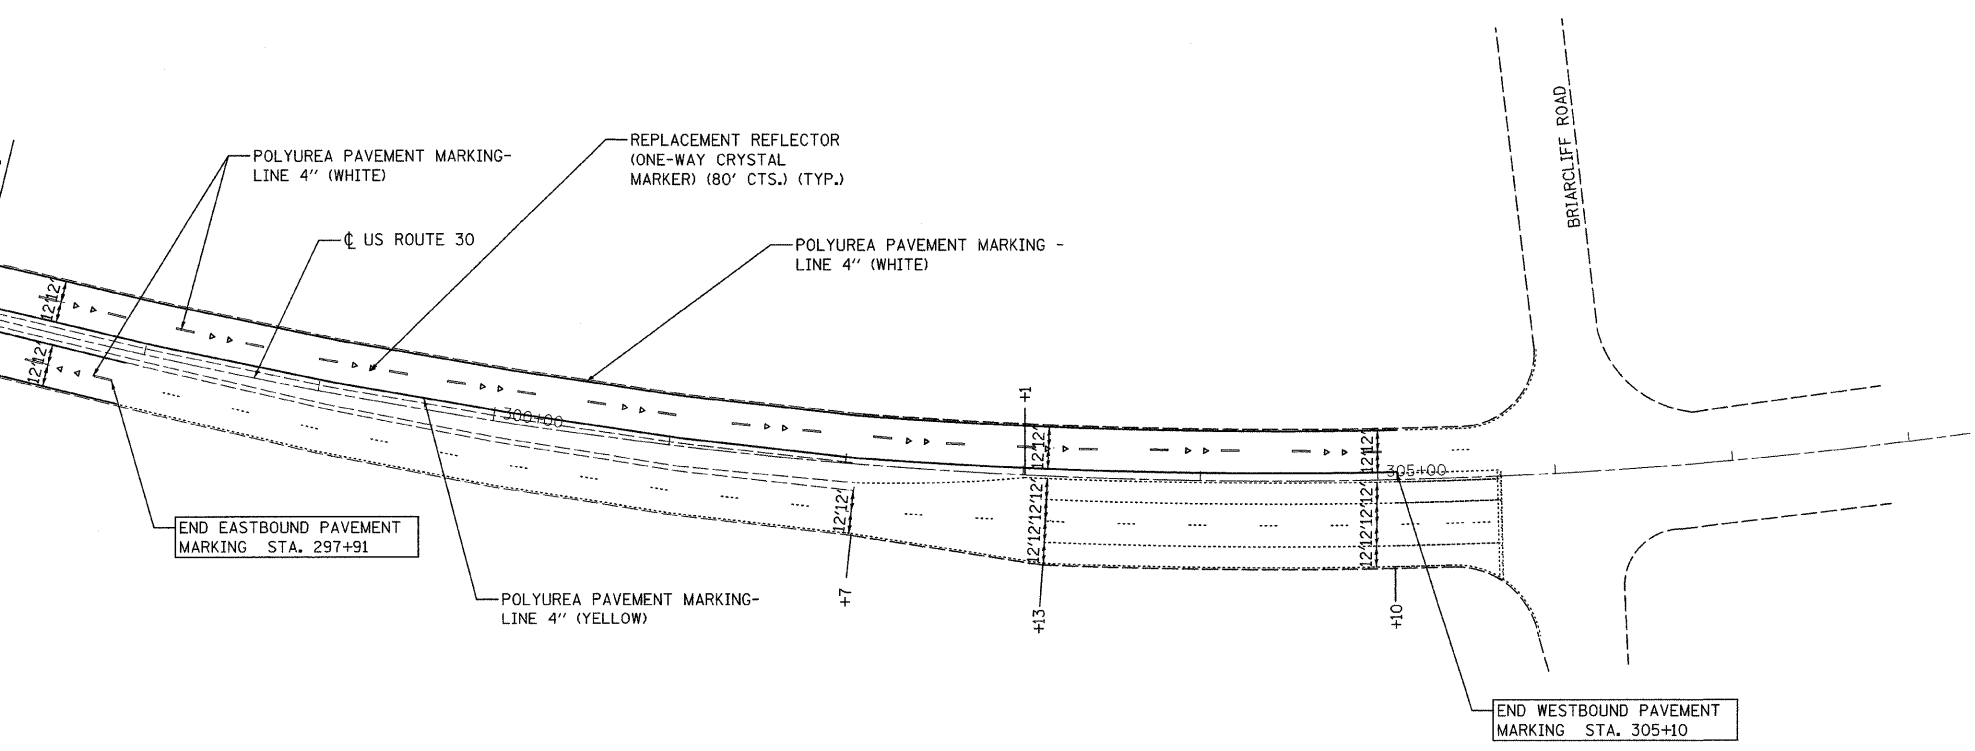

BRIARCLIFF ROAD

END EASTBOUND PAVEMENT MARKING STA. 297+91

END WESTBOUND PAVEMENT MARKING STA. 305+10

FILE NAME = n:\p\3229\3229_2B\design\proposals\plan\3229_2b-ds-pw\11MR02.dgn

Ciorba Group, Inc.
CONSULTING ENGINEERS
5507 North Cumberland Avenue, Suite 402
Chicago, Illinois 60656
Tel. 773.775.4009 Fax 773.775.4014

USER NAME = wloncaster	DESIGNED - JCC	REVISED -
PLOT SCALE = 51.0058' / IN.	DRAWN - JCC	REVISED -
PLOT DATE = 1/13/2009	CHECKED - MJL	REVISED -
	DATE - 01/30/08	REVISED -

**STATE OF ILLINOIS
DEPARTMENT OF TRANSPORTATION**

**FAP 349 / US ROUTE 30
OVER RIVER STREET
PAVEMENT MARKING PLAN**

SCALE: 1"=50'
SHEET NO. 2 OF 2 SHEETS
STA. TO STA.

F.A.P. RTE. 349	SECTION 11 HB-1	COUNTY KENDALL	TOTAL SHEETS 26	SHEET NO. 12
FED. ROAD DIST. NO. - ILLINOIS FED. AID PROJECT				
CONTRACT NO. 60D83				