


PAVEMENT MARKING LEGEND

- ① 6" WHITE TURN LANE LINE
- ② WHITE LETTERS & SYMBOLS
- ③ 24" WHITE STOP BAR
- ④ 4" SOLID DOUBLE YELLOW LINE
- ⑤ 4" WHITE SKIP DASH LANE LINE
- ⑥ 6" WHITE CROSSWALK LINE
- ⑦ 12" YELLOW DIAGONAL LINE
- ⑧ 6" TURN LANE DOTTED EXTENSIONS
- ⑨ 4" WHITE SOLID EDGE LINE

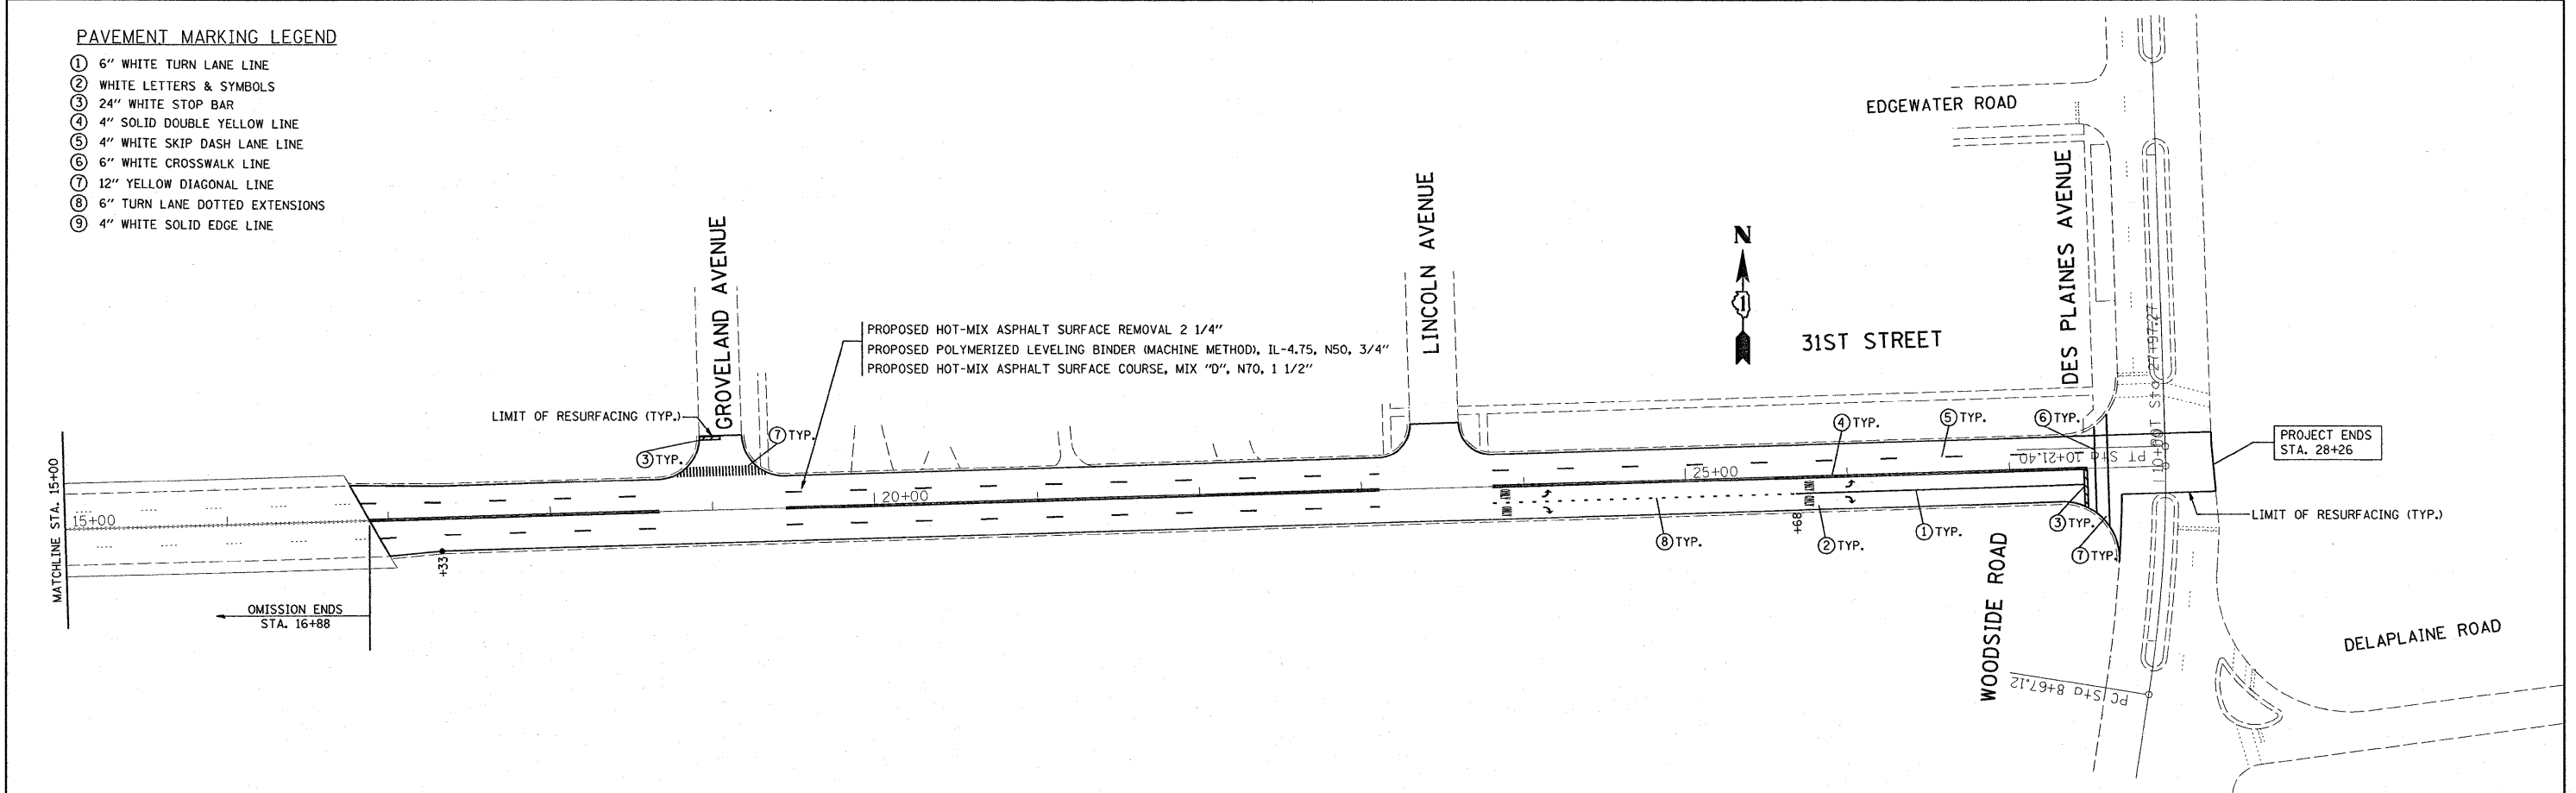

FILE NAME =	USER NAME = abreuah	DESIGNED -	REVISED -	STATE OF ILLINOIS DEPARTMENT OF TRANSPORTATION	31ST STREET ROADWAY PLAN (IL. RTE. 171 (1ST AVENUE) TO DES PLAINES AVENUE/WOODSIDE ROAD)	F.A.U. RTE.	SECTION	COUNTY	TOTAL SHEETS	SHEET NO.
c:\pwork\pwork\abreuah\0103727\sh...	DRAWN -	REVISED -	1467			2008-024RS	COOK	21	6	
PLOT SCALE = 50.0000' / IN.	CHECKED -	REVISED -	CONTRACT NO. 60E55							
PLOT DATE = 1/12/2009	DATE -	REVISED -	FED. ROAD DIST. NO. 1 ILLINOIS FED. AID PROJECT							
					SCALE: 1"=50'	SHEET NO. OF SHEETS STA. TO STA.				