


TRAFFIC SIGNAL LEGEND

| | | | | | |
|-------------------------------------|--|----------|--|----------|--|
| CONTROLLED | | PROPOSED | | EXISTING | |
| SERVICE INSTALLATION | | | | | |
| SIGNAL HEAD | | | | | |
| SIGNAL HEAD WITH BACKPLATE | | | | | |
| SIGNAL HEAD, PEDESTRIAN | | | | | |
| SIGNAL POST | | | | | |
| MAST ARM ASSEMBLY AND POLE, STEEL | | | | | |
| HANDHOLE | | | | | |
| HEAVY DUTY HANDHOLE | | | | | |
| DOUBLE HANDHOLE | | | | | |
| C. S. CONDUIT IN TRENCH OR PUSHED | | | | | |
| PEDESTRIAN PUSHBUTTON DETECTOR | | | | | |
| DETECTOR LOOP | | | | | |
| CONCRETE JUNCTION BOX | | | | | |
| CAST IRON JUNCTION BOX | | | | | |
| CONCRETE TRENCH | | | | | |
| * CONFIRMATION BEACON | | | | | |
| * EMERGENCY VEHICLE SYSTEM DETECTOR | | | | | |

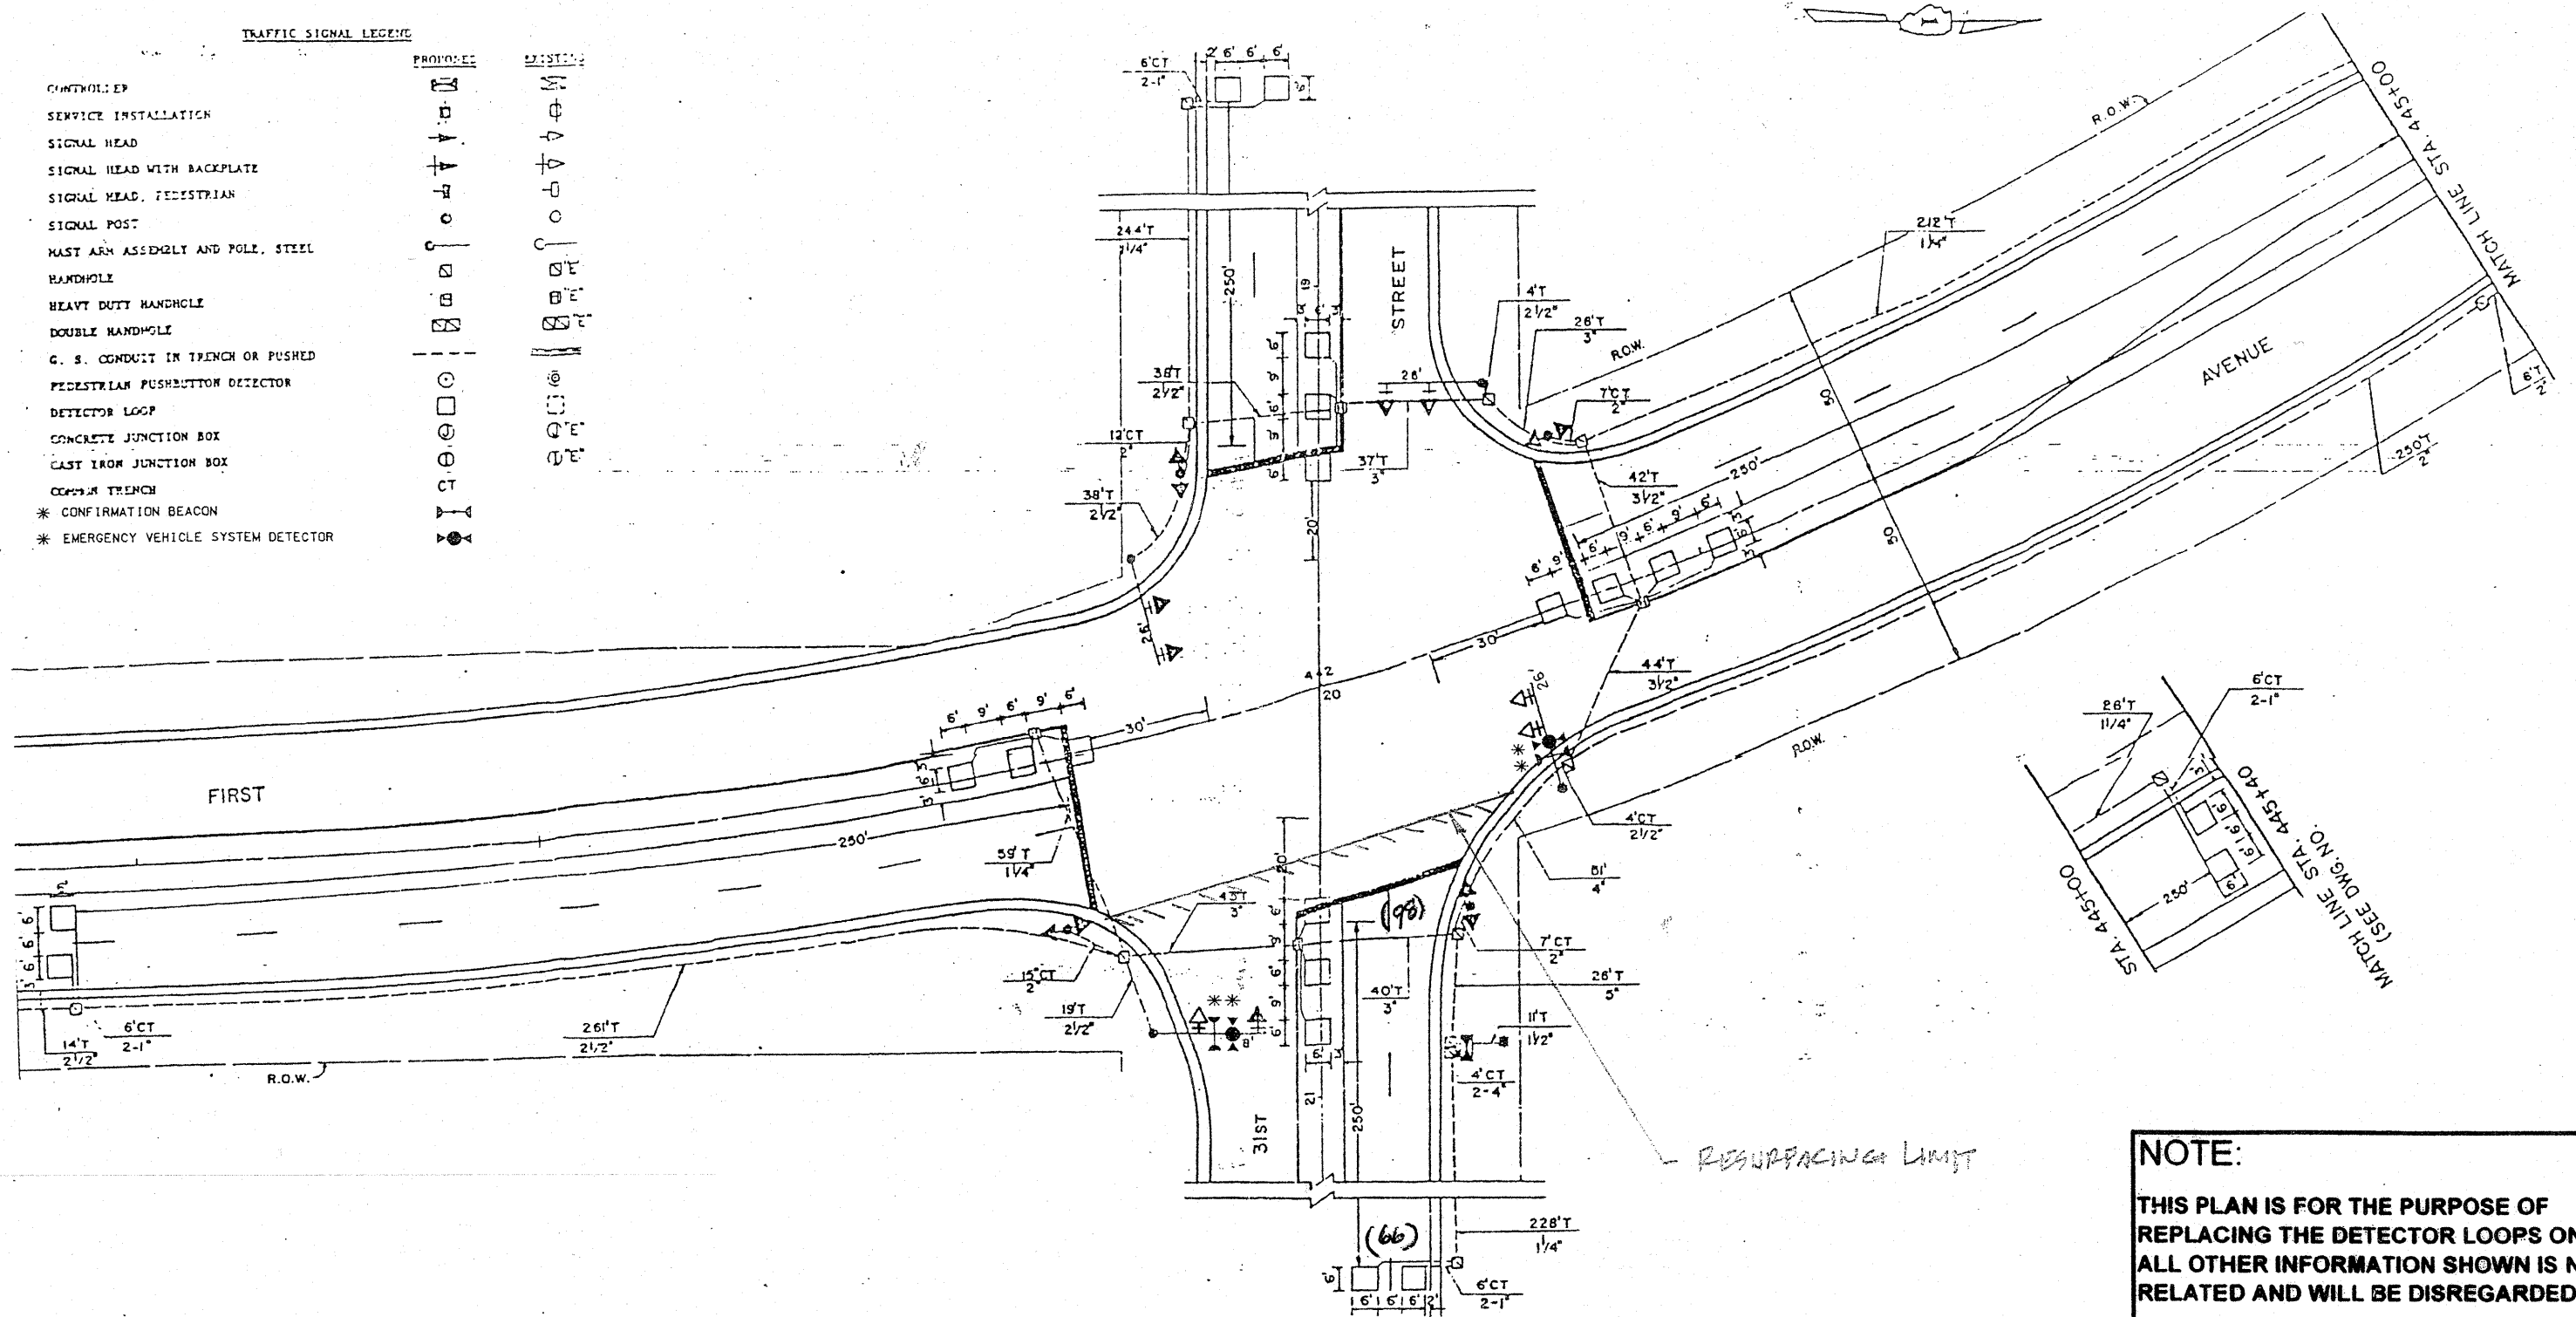

NOTE:
 THIS PLAN IS FOR THE PURPOSE OF REPLACING THE DETECTOR LOOPS ONLY. ALL OTHER INFORMATION SHOWN IS NOT RELATED AND WILL BE DISREGARDED.

REPLACE ALL DETECTOR LOOPS AS SHOWN
 (WITHIN THE RESURFACING LIMITS)

| CODE NO. | QUANTITY | UNIT | ITEM |
|----------|----------|------|---------------------------|
| 86600600 | 164 | Foot | Detector Loop Replacement |

| REVISIONS | |
|-----------|------|
| NAME | DATE |
| | |
| | |
| | |
| | |

ILLINOIS DEPARTMENT OF TRANSPORTATION
DETECTOR LOOP REPLACEMENT
 ILL. RTE. 171 @ 31ST STREET
 SCALE: NONE
 DATE: MAY 2008
 DRAWN BY: JHE.
 DESIGNED BY: JHE.
 CHECKED BY: DAD.